


PROJECT 2: BIBLIO

LETA PHAM


DSIT 83

SUMMER 2023


INSPIRATION

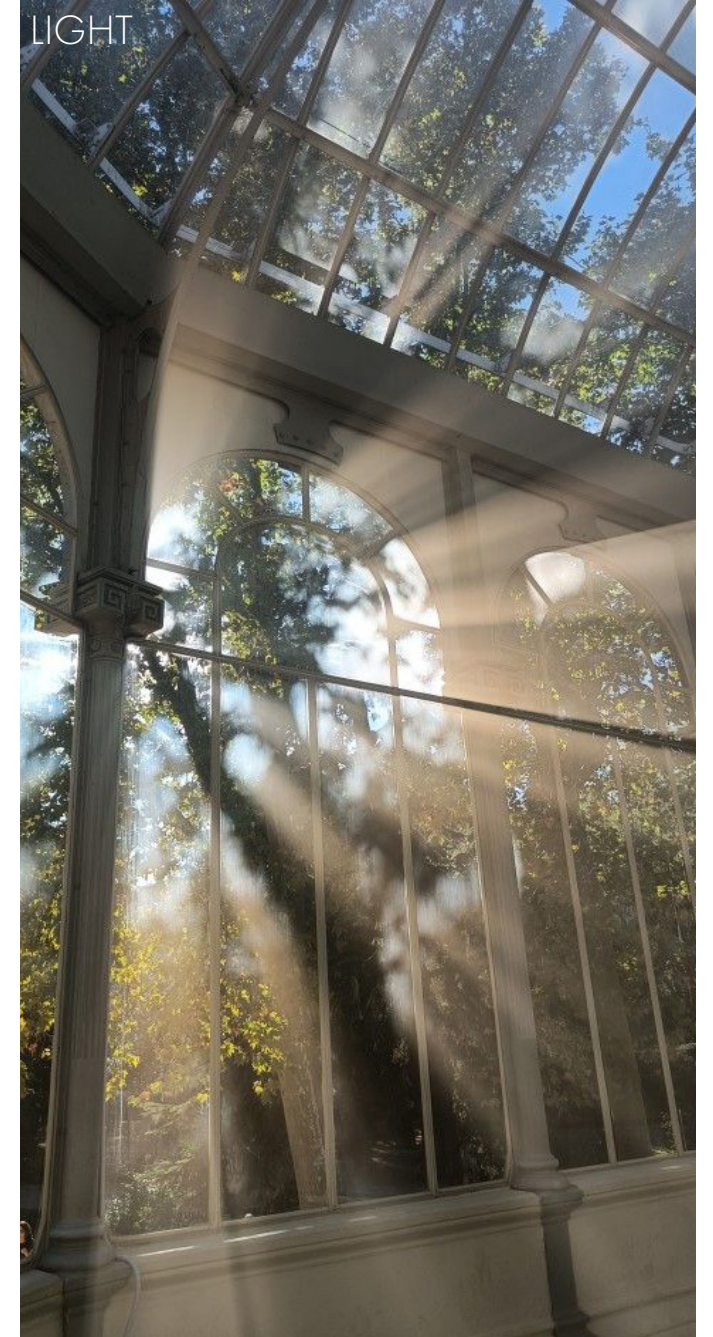

CONCEPT

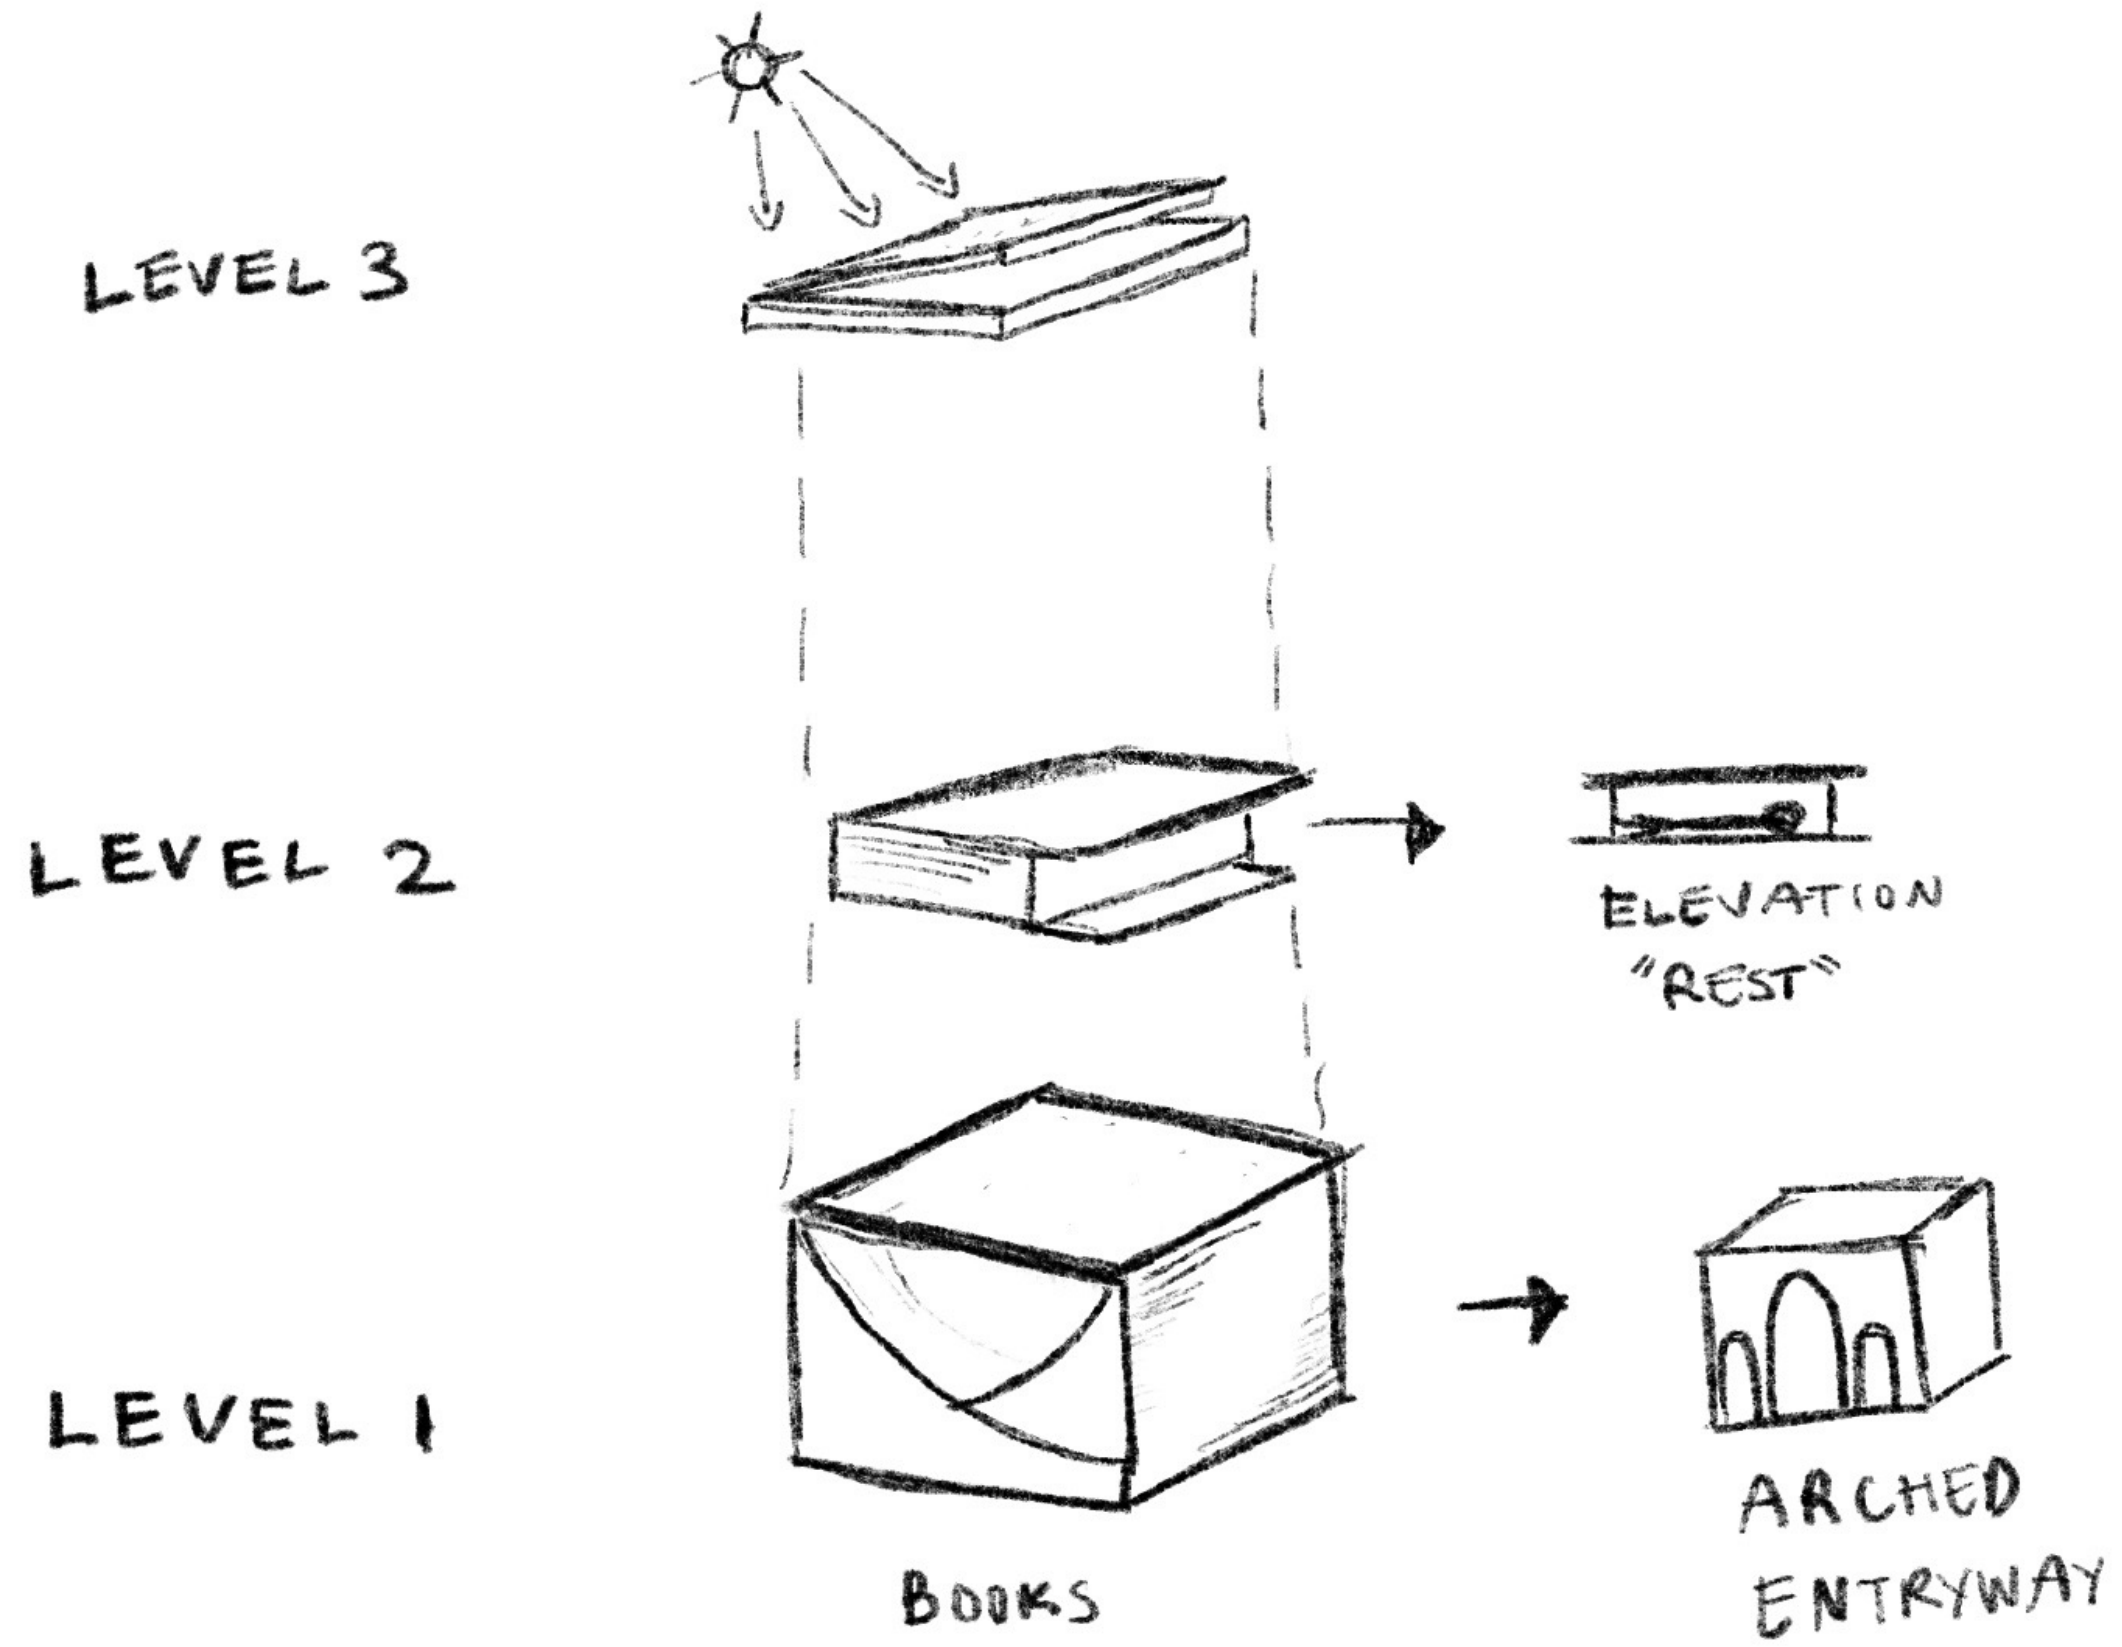


FLOOR PLAN - LEVEL 1

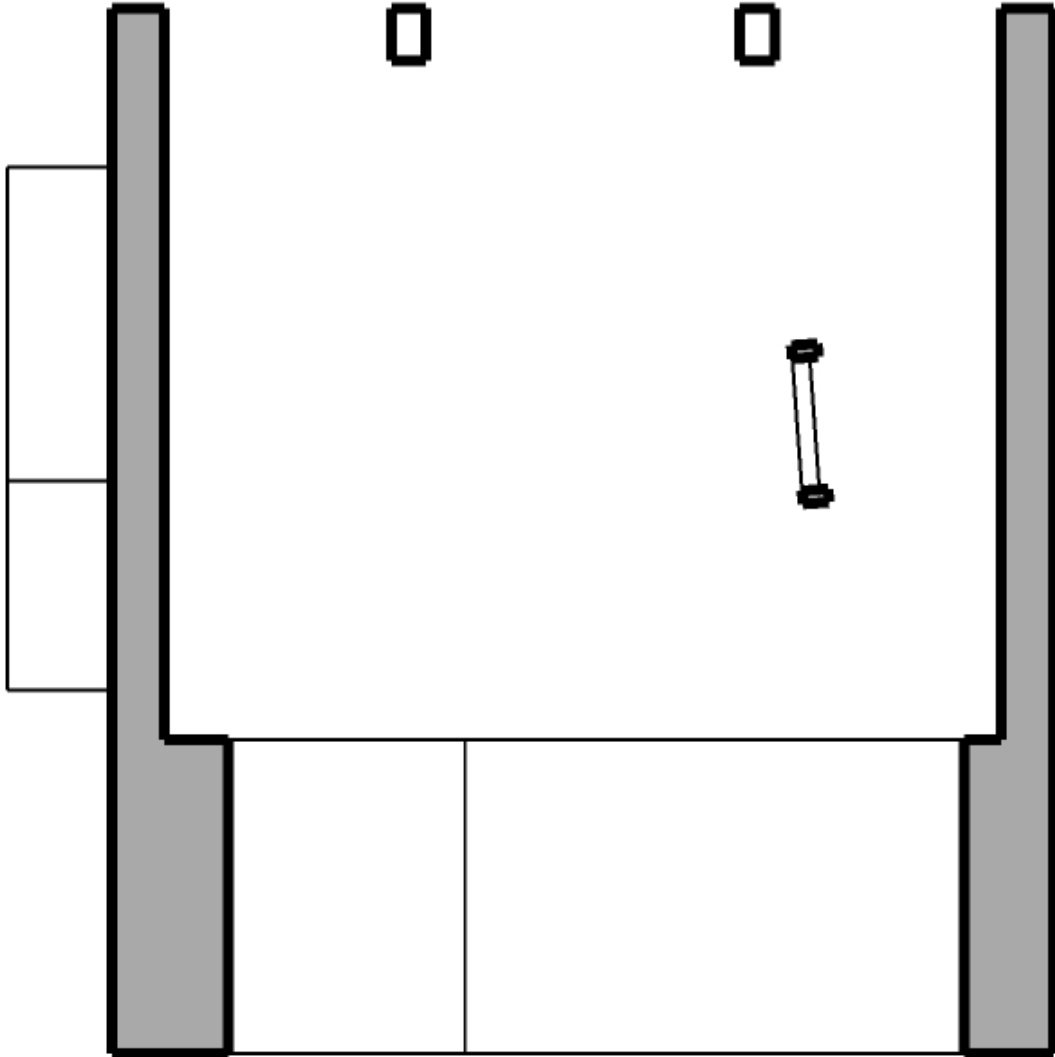



SCALE: 1/2" = 1'

FLOOR PLAN - LEVEL 2

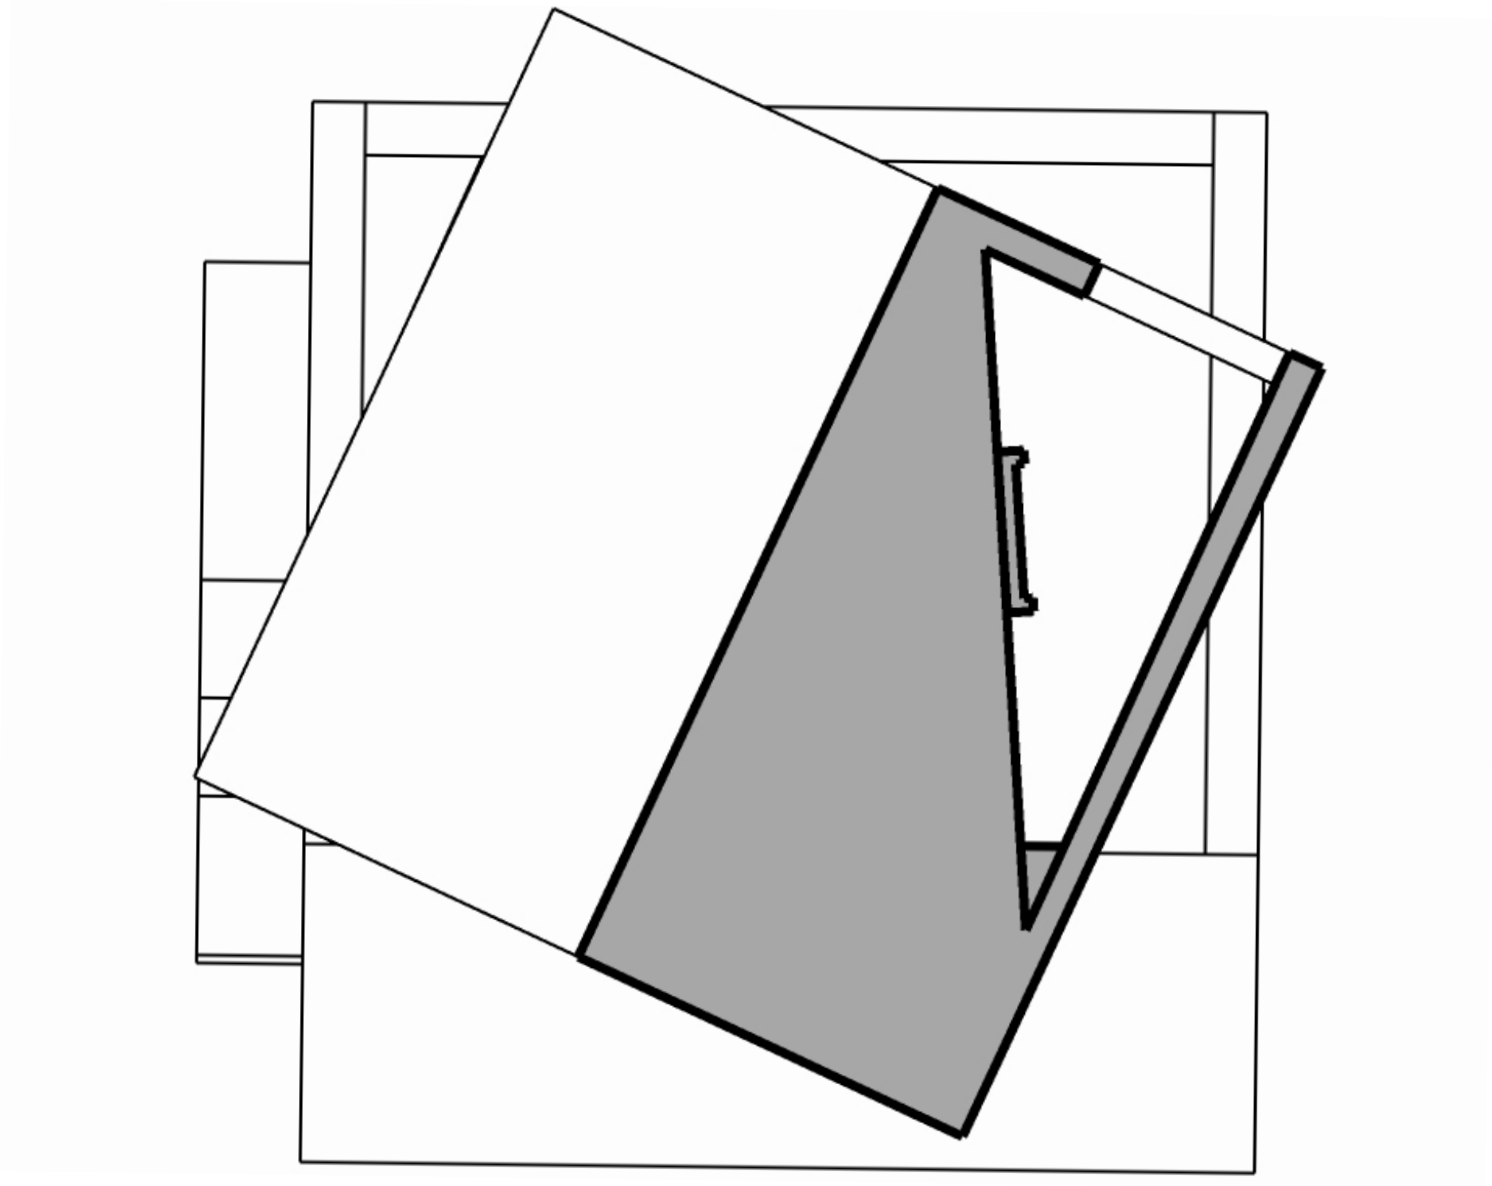


SCALE: 1/2" = 1'

ELEVATION

 
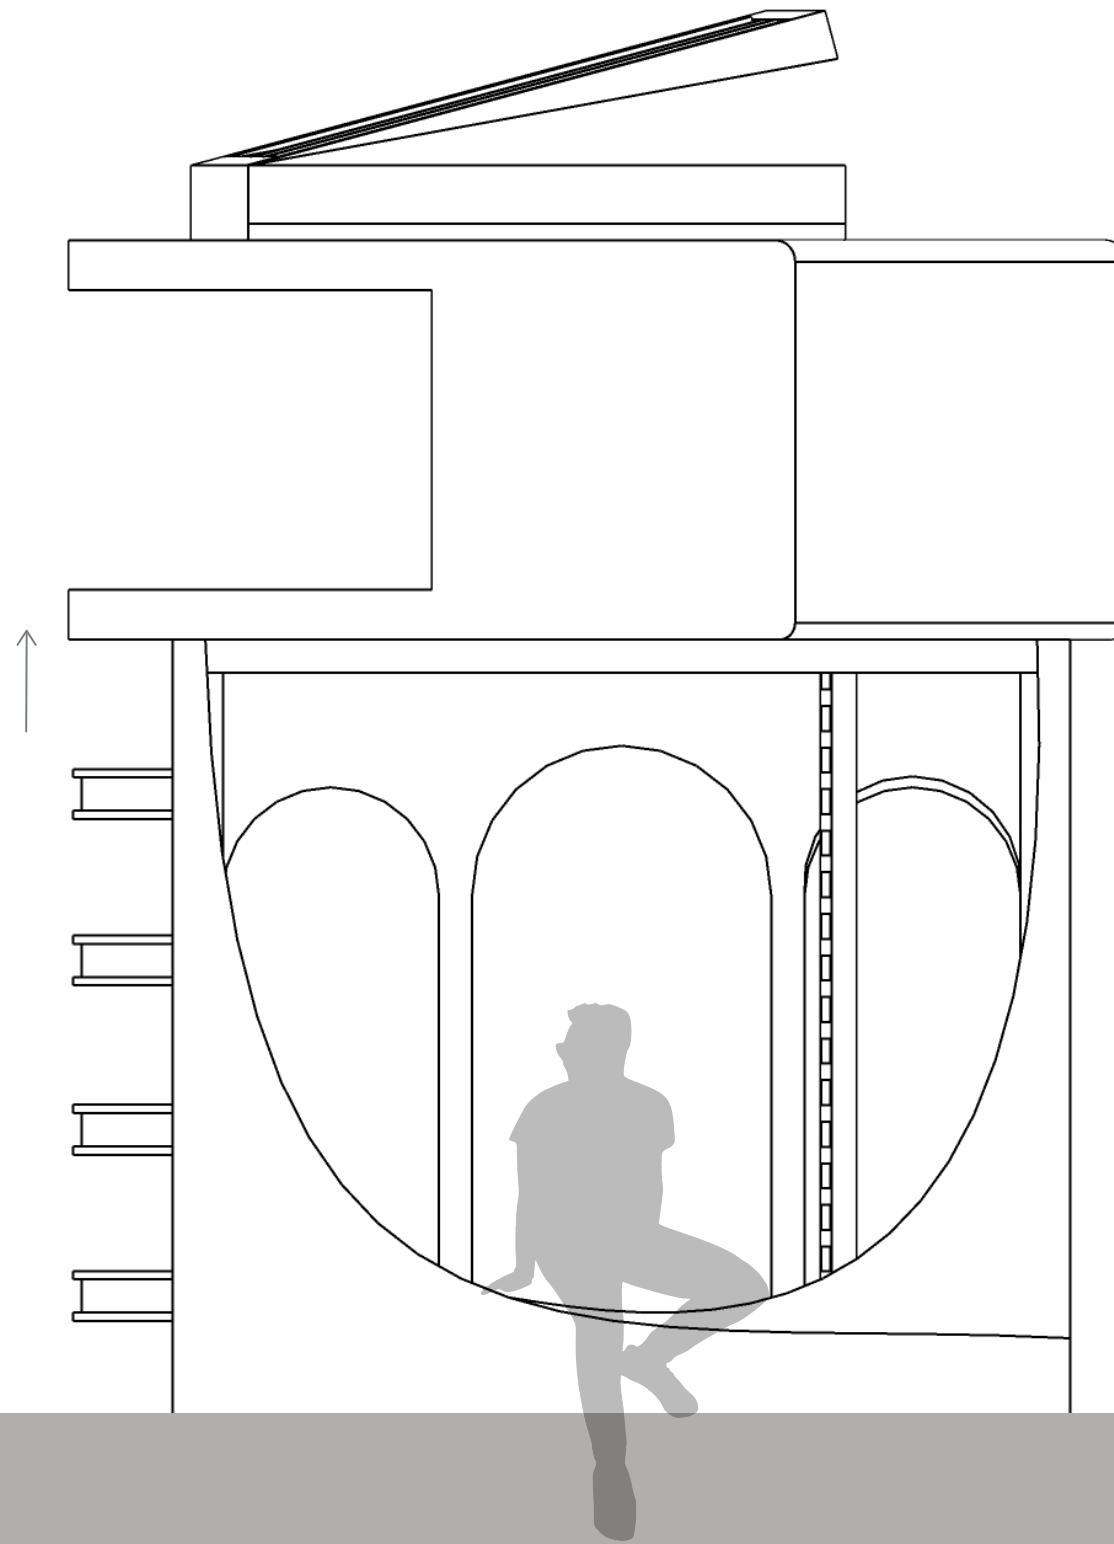


SCALE: 1/2" = 1'

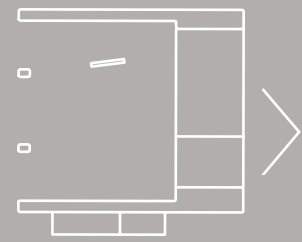


KEY PLAN

ELEVATION

 
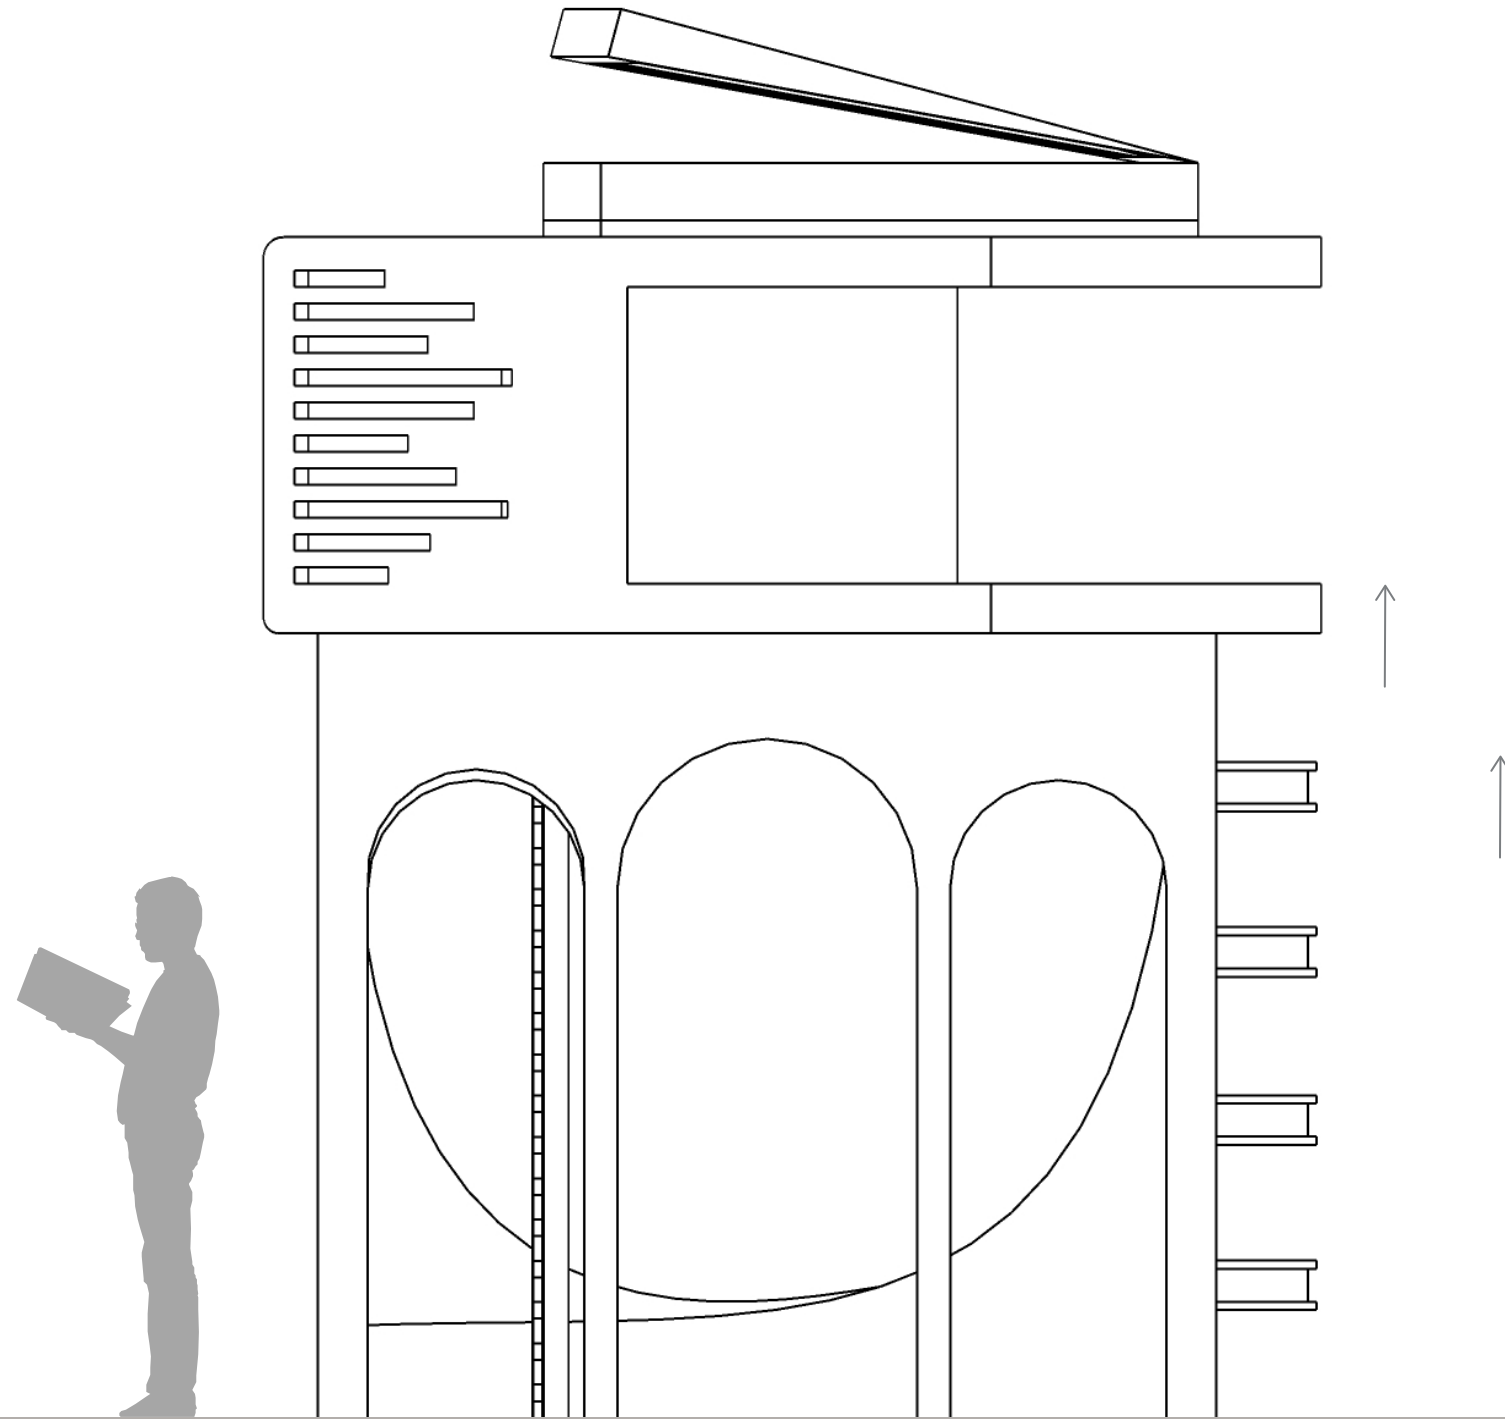


SCALE: 1/2" = 1'

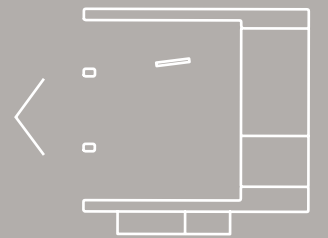


KEY PLAN

ELEVATION

 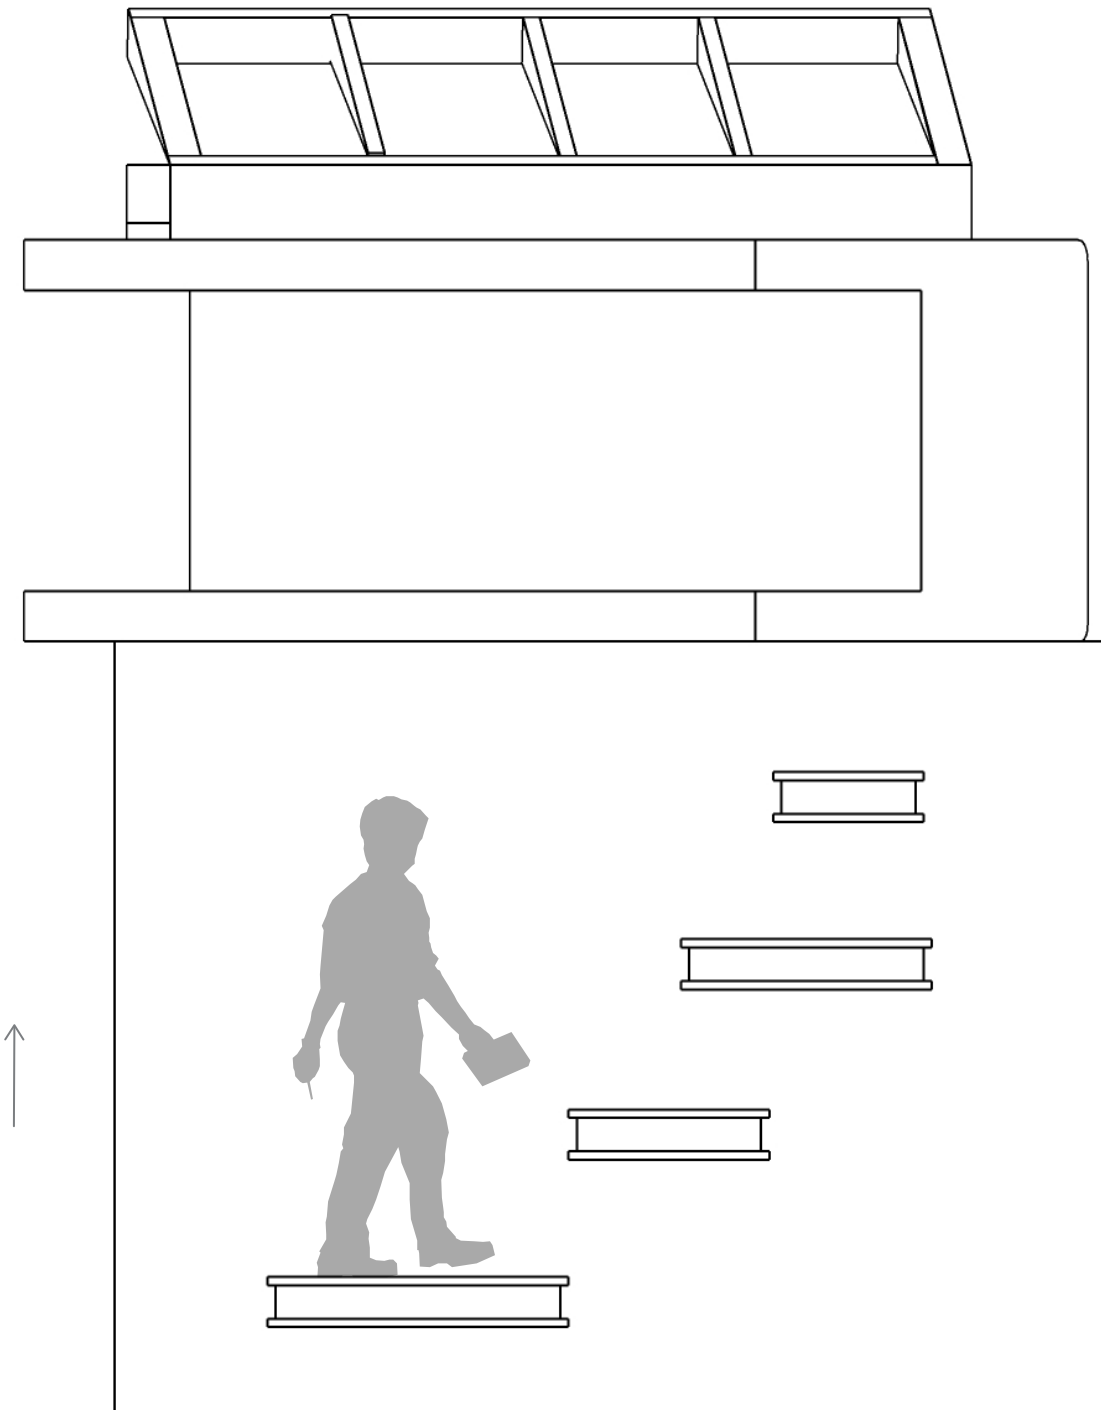



SCALE: 1/2" = 1'

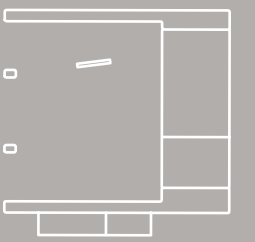


KEY PLAN



SECTION VIEW

 
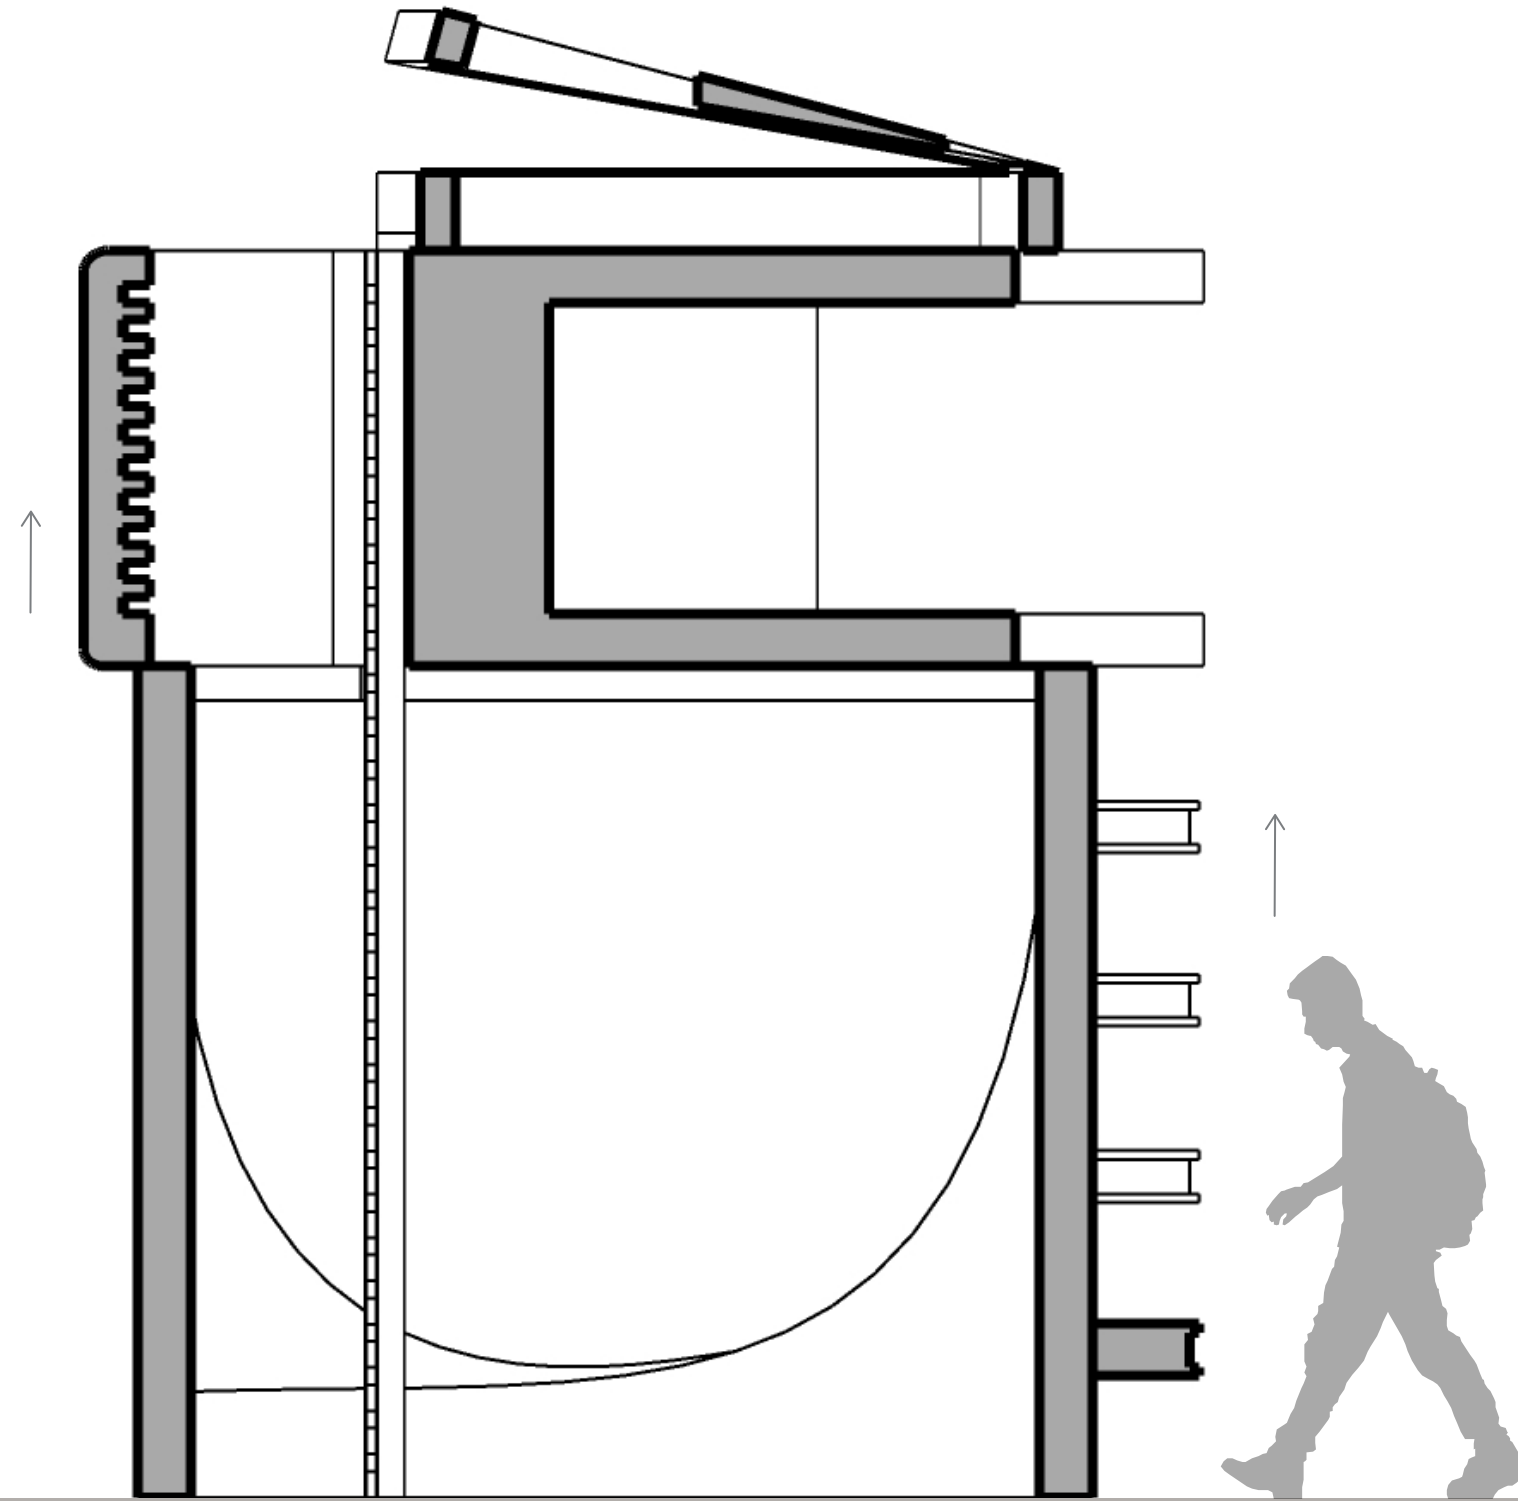


SCALE: 1/2" = 1'

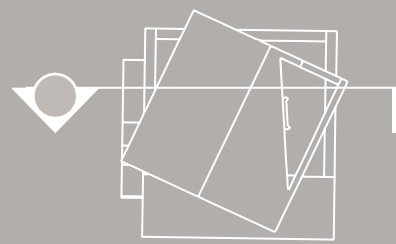


KEY PLAN

SECTION VIEW

 
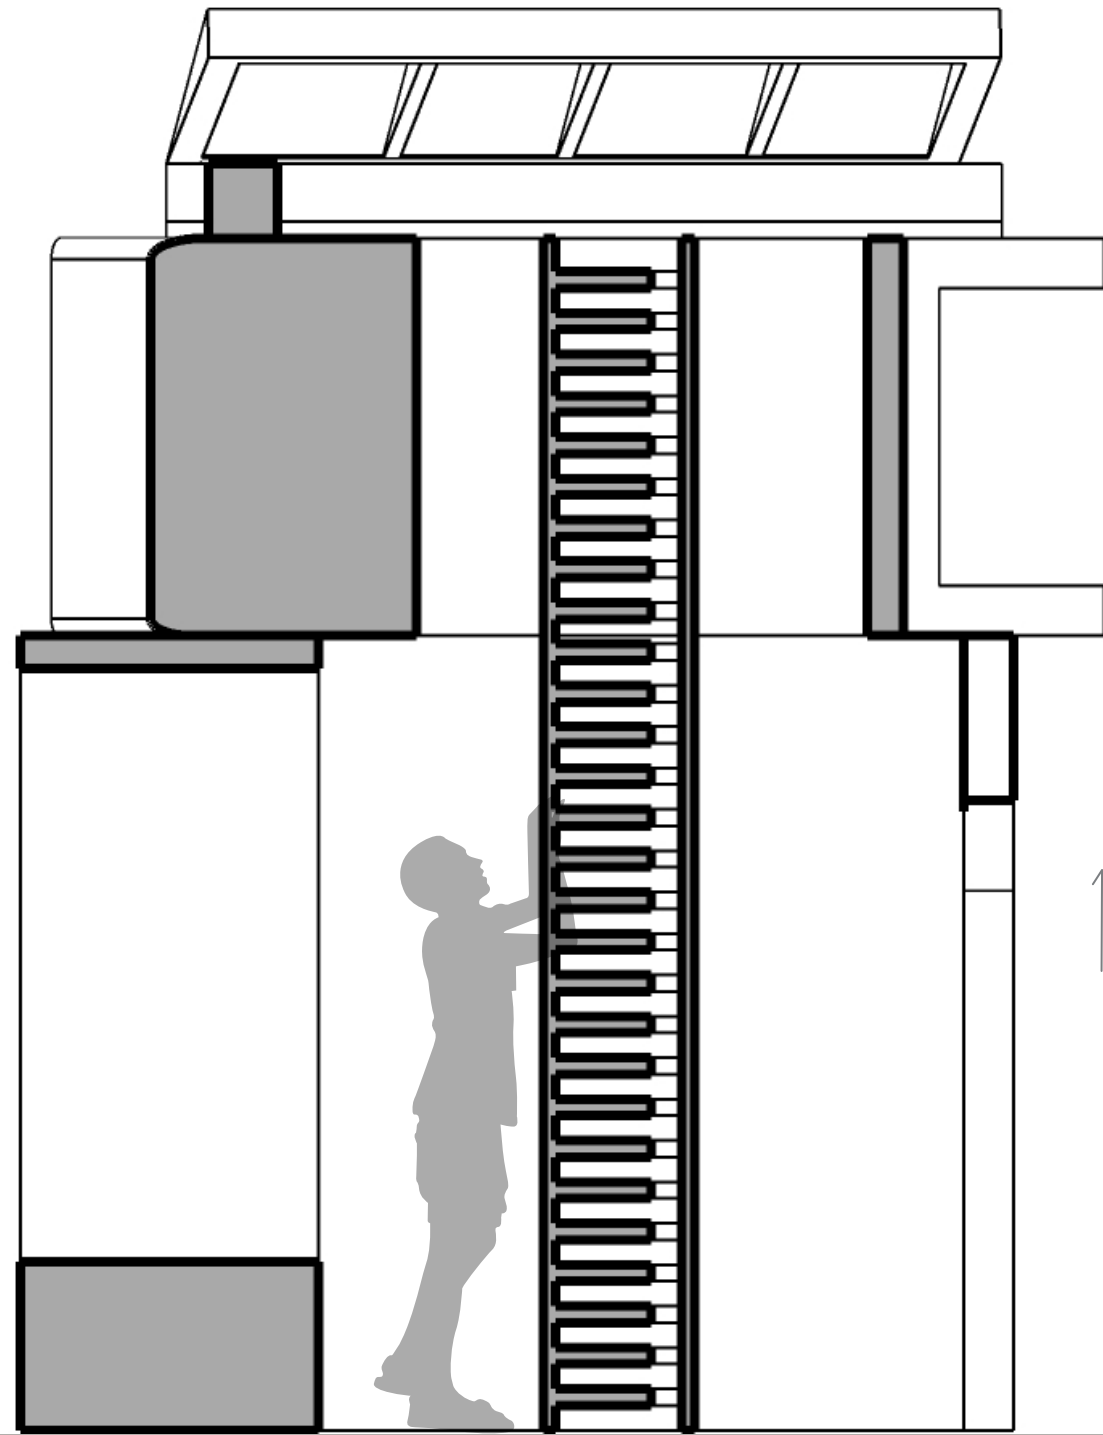


SCALE: 1/2" = 1'

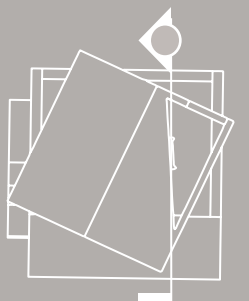


KEY PLAN

SECTION VIEW

 
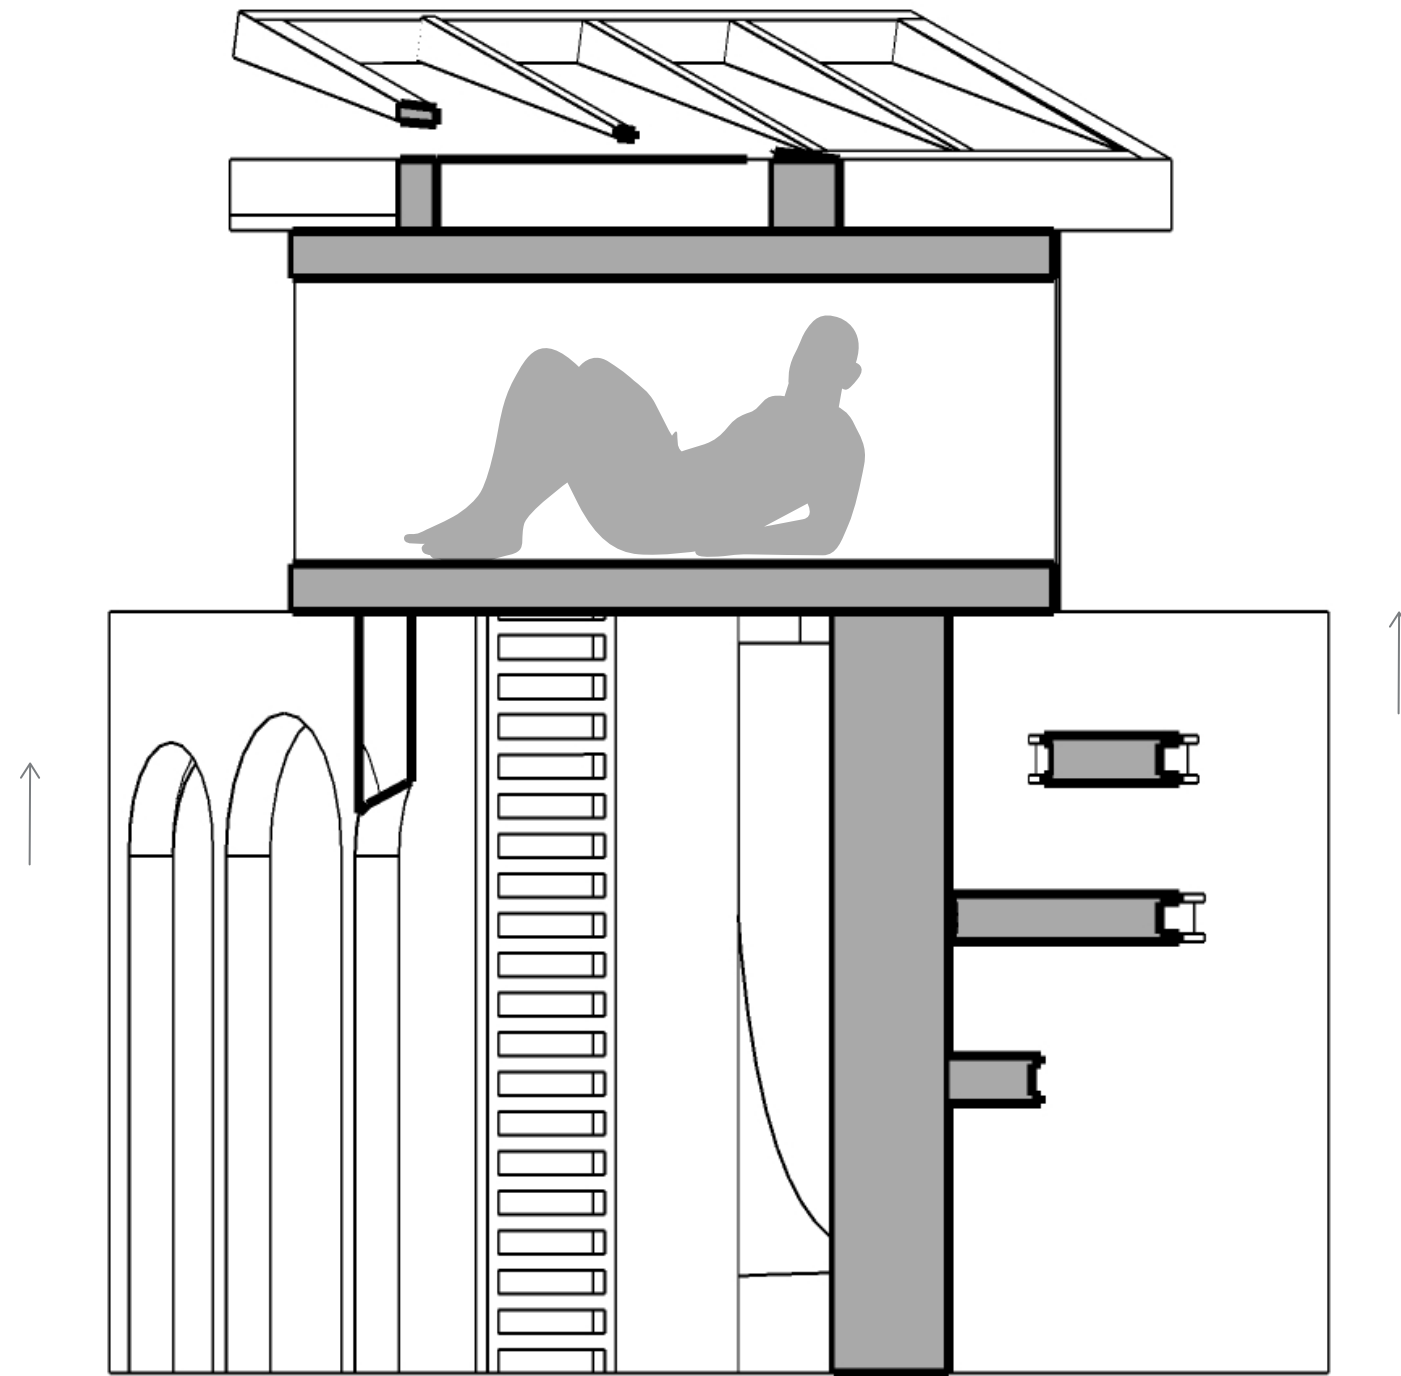


SCALE: 1/2" = 1'

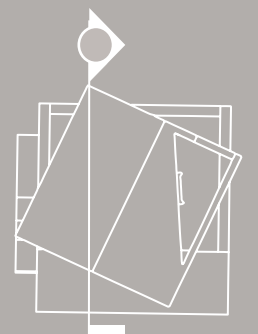


KEY PLAN


SECTION DIAGRAM

 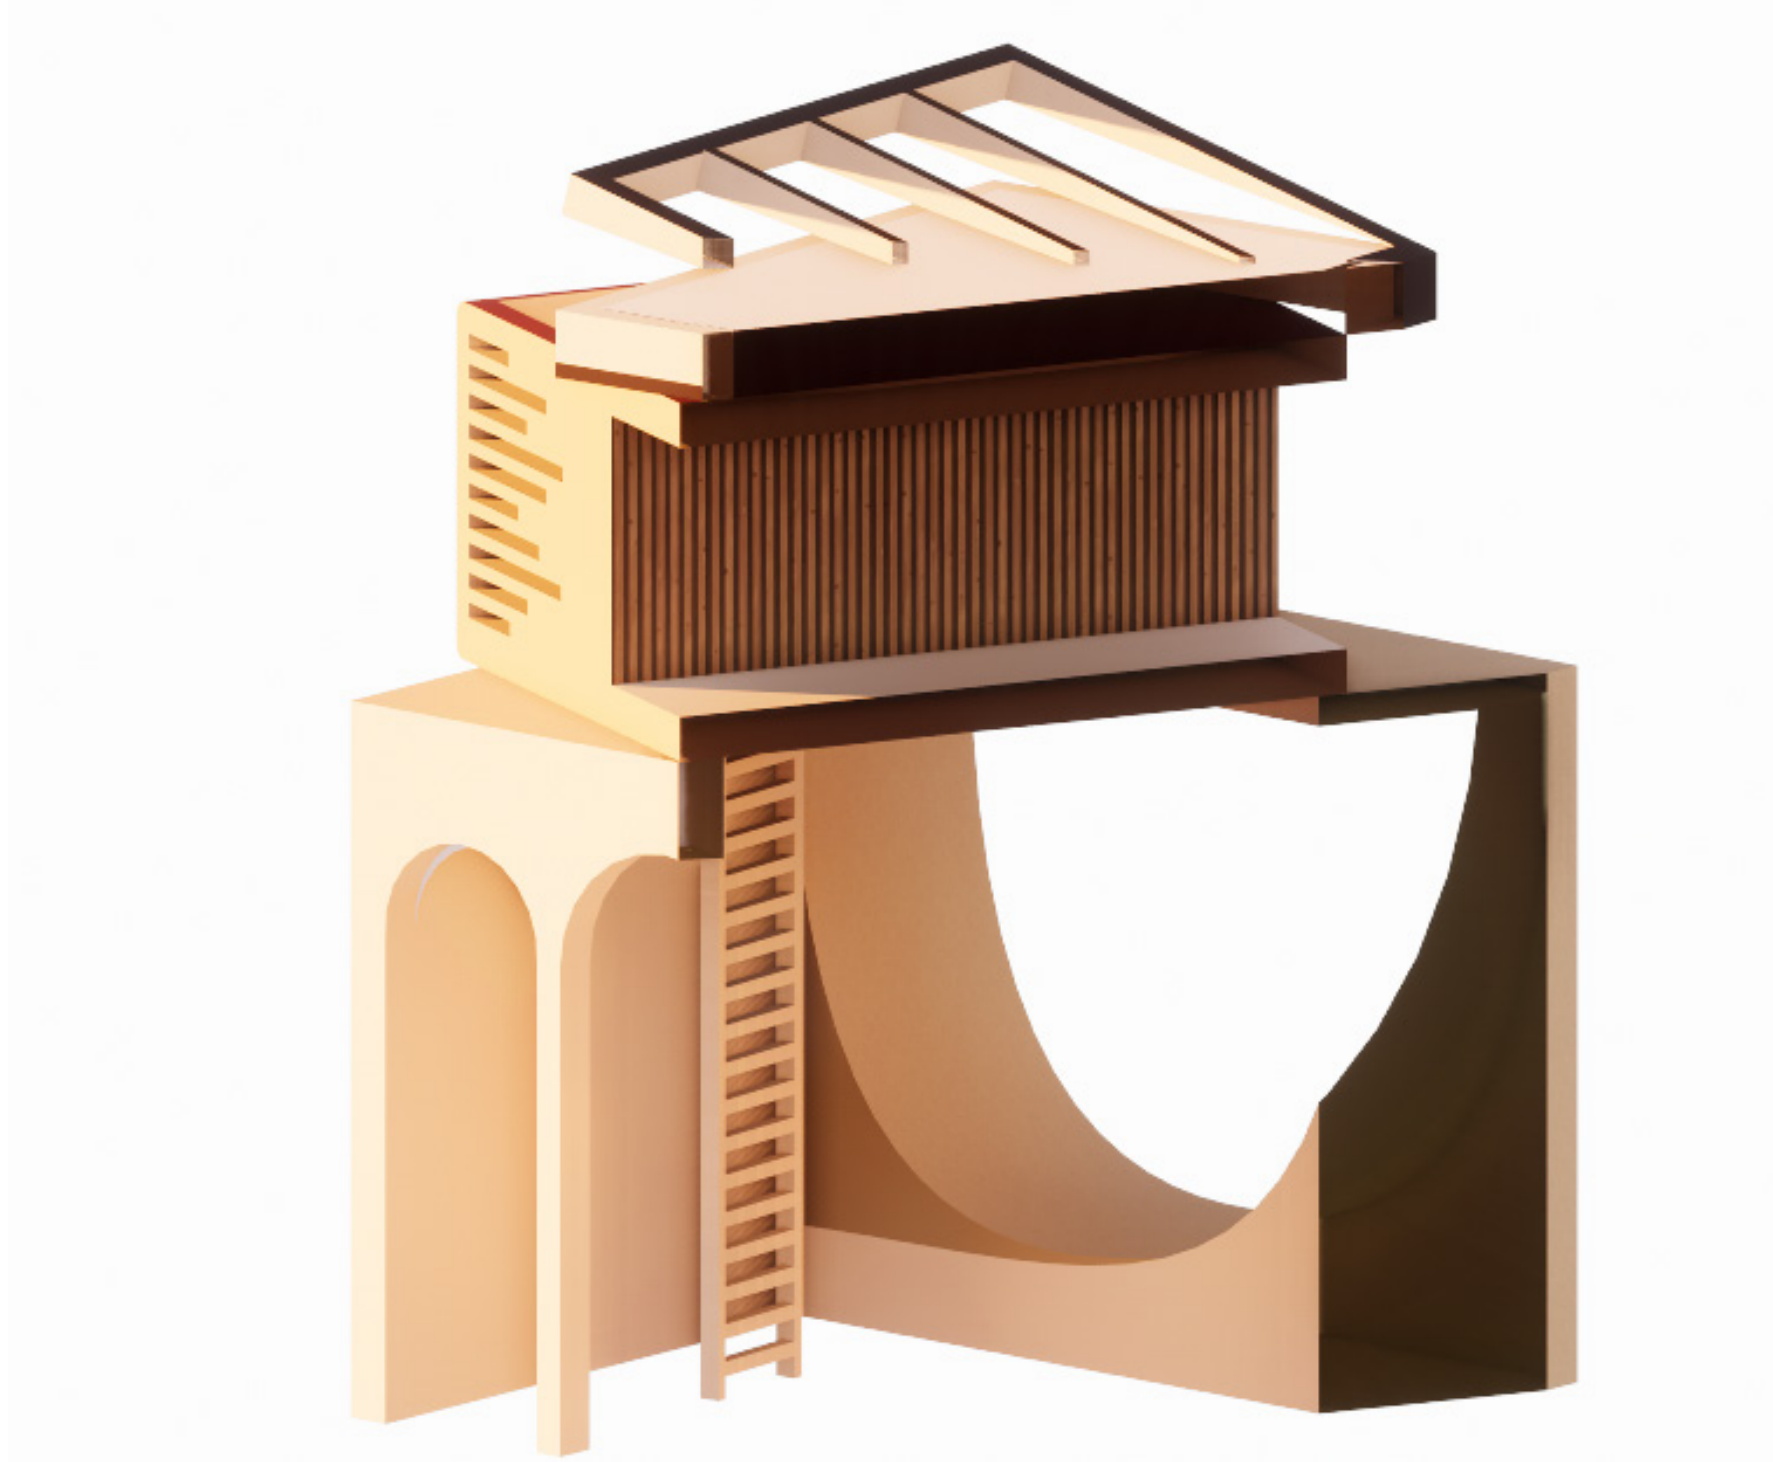


SCALE: 1/2" = 1'

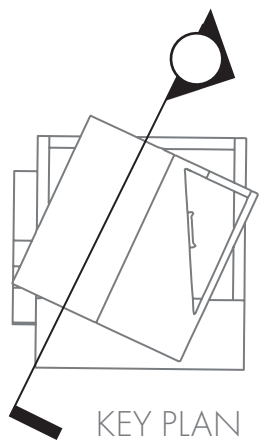

AXONOMETRIC DIAGRAM

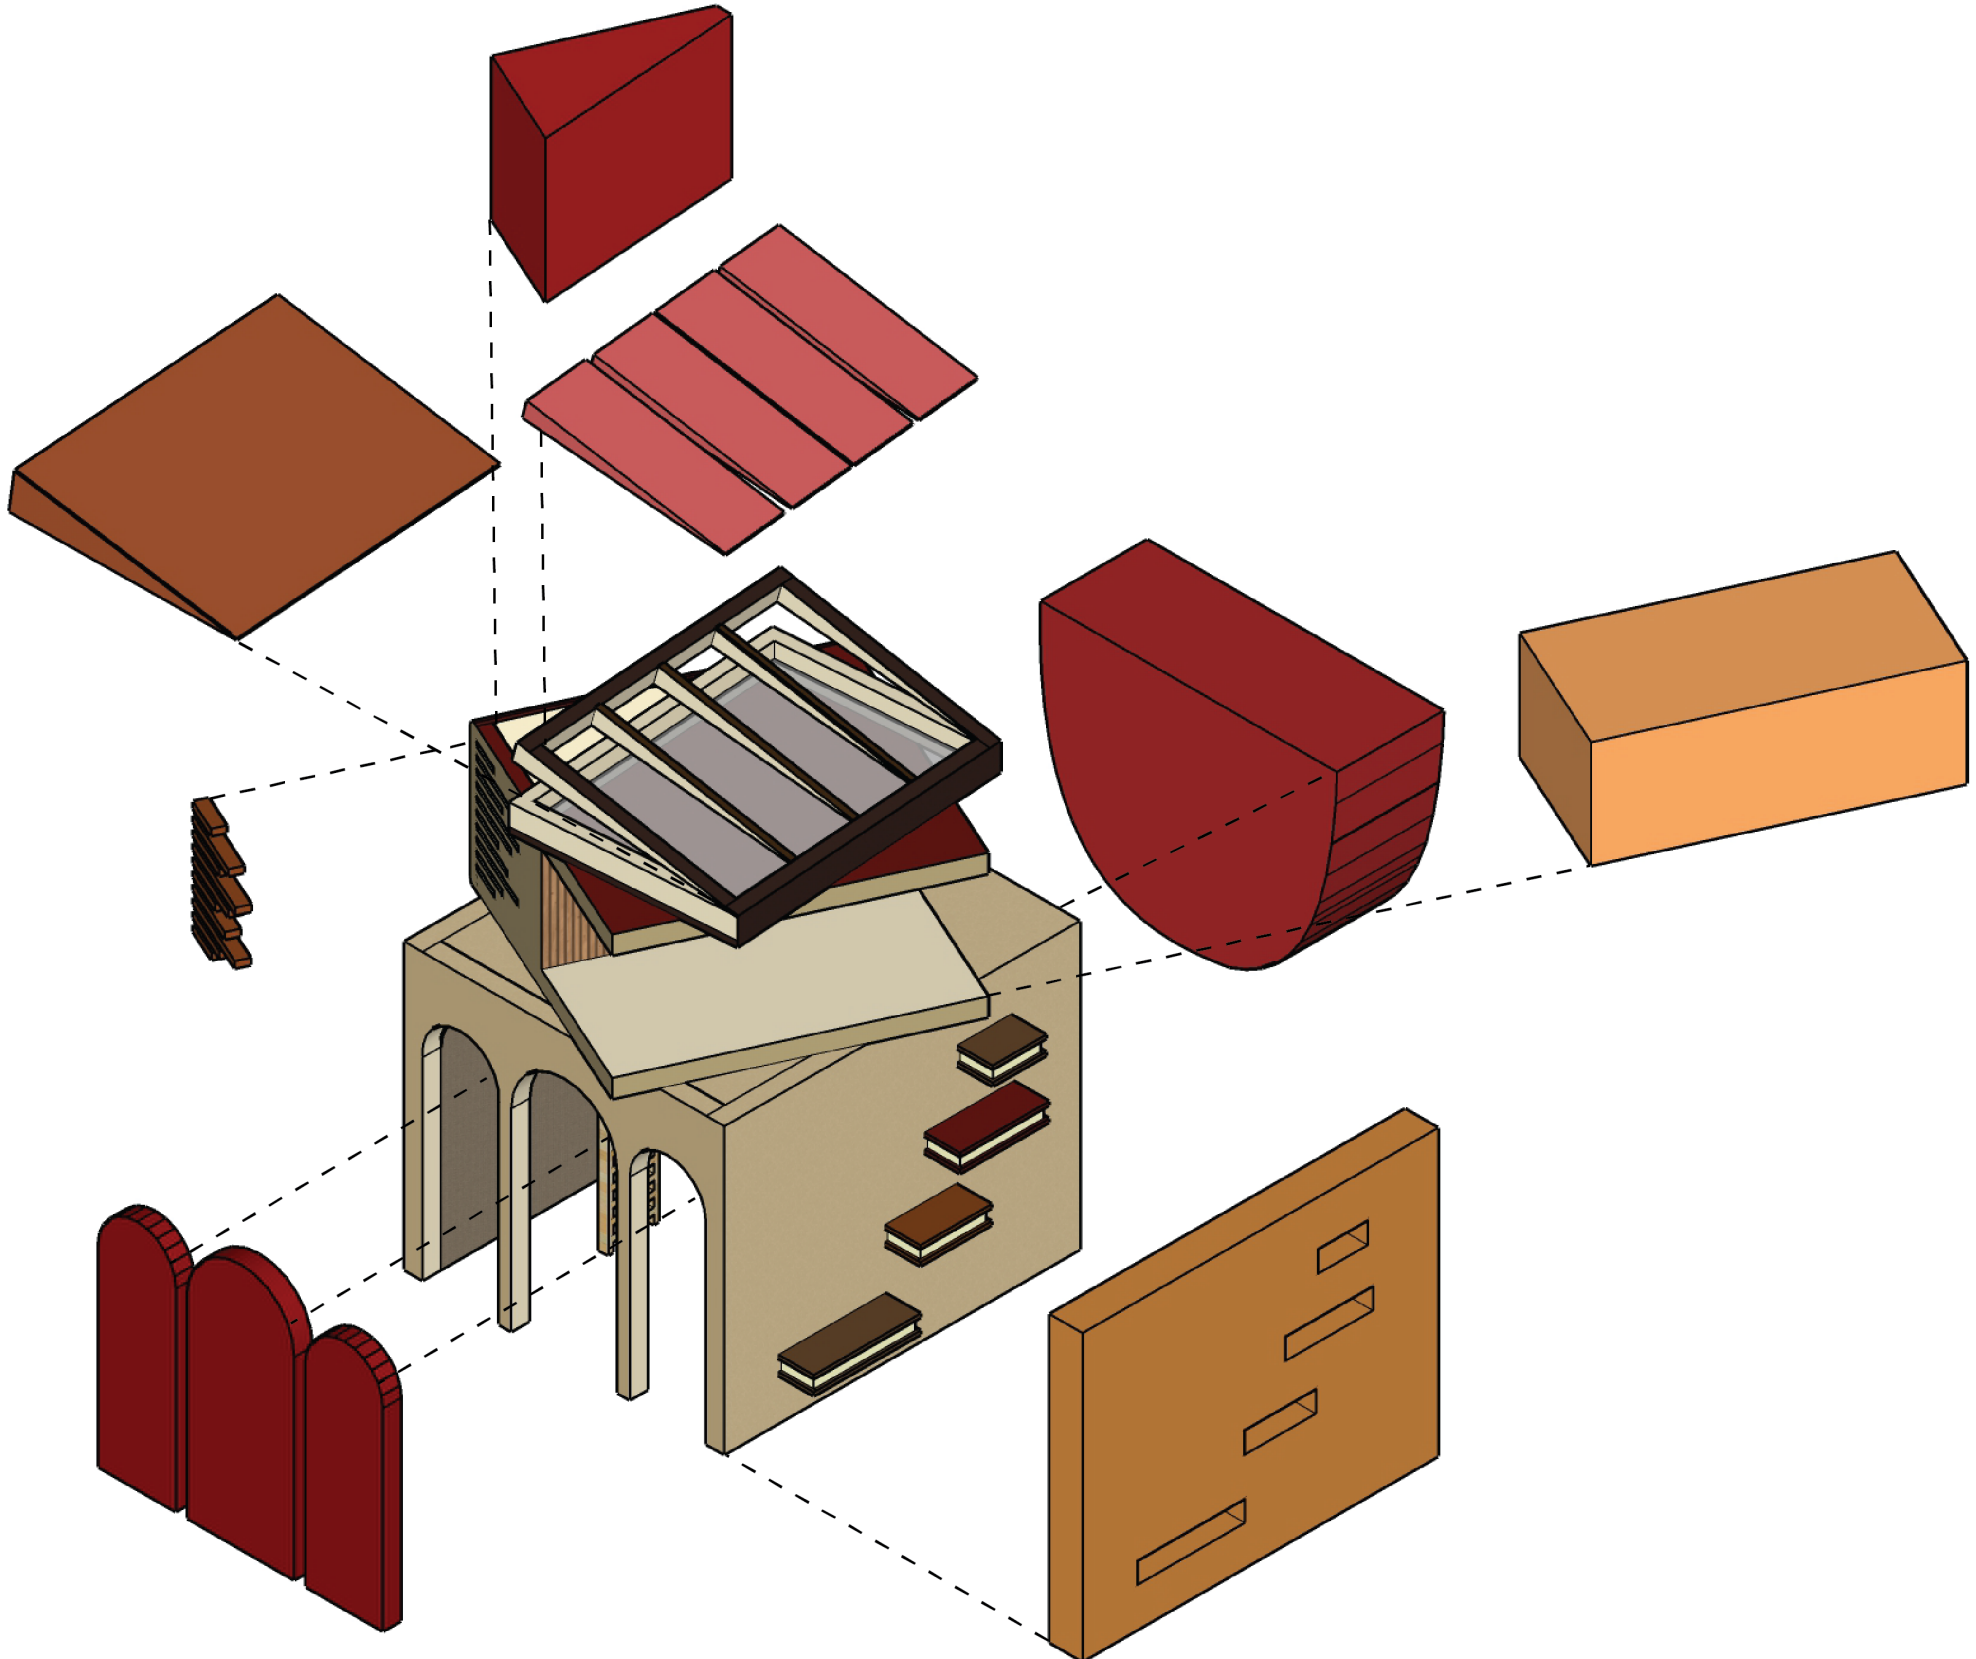

PHYSICAL MODEL

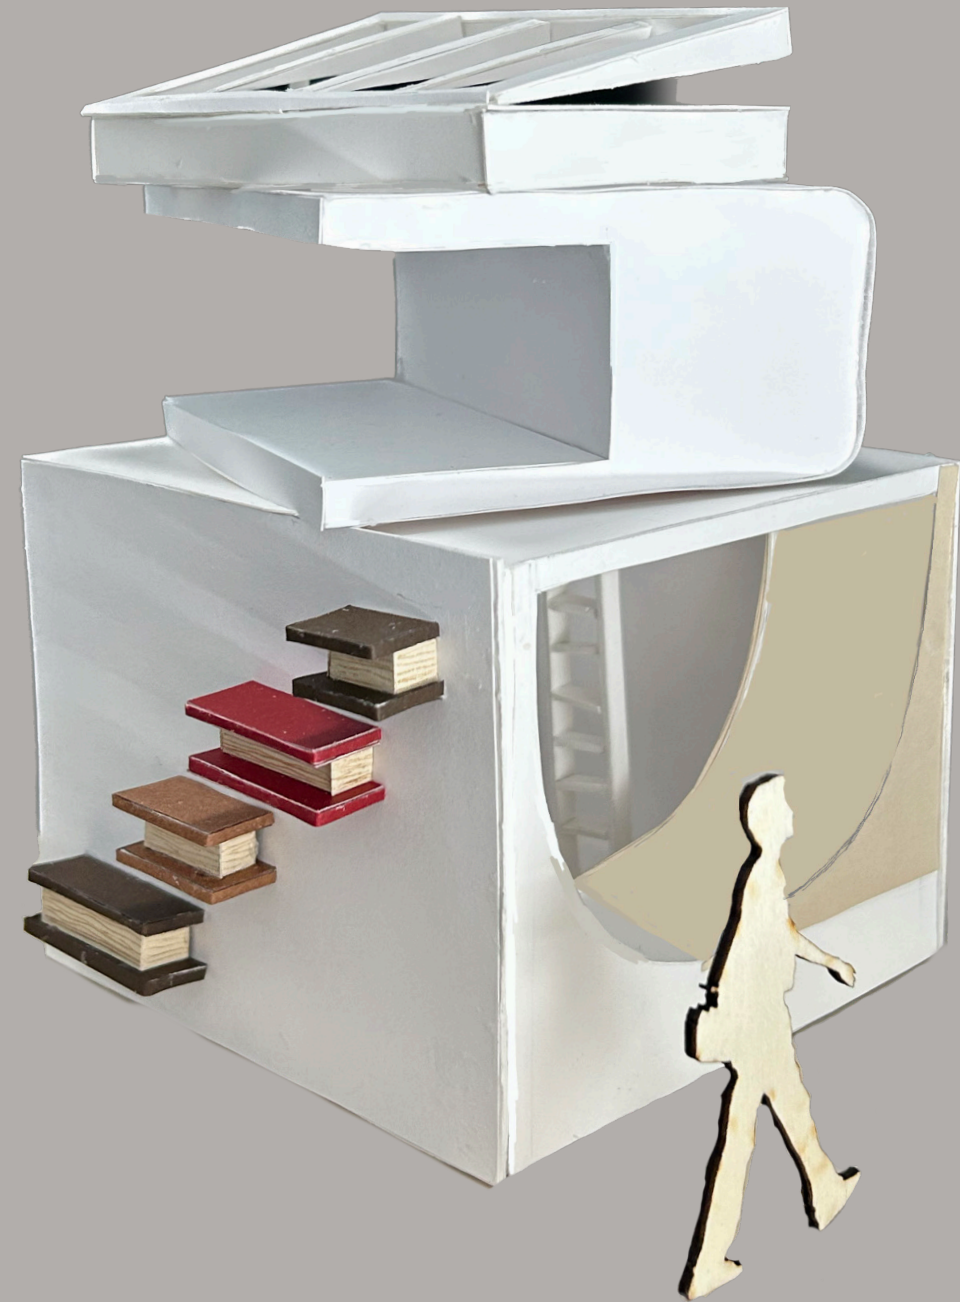

EXTERIOR PERSPECTIVE



EXTERIOR PERSPECTIVE




EXTERIOR PERSPECTIVE




INTERIOR PERSPECTIVE




PERSPECTIVE

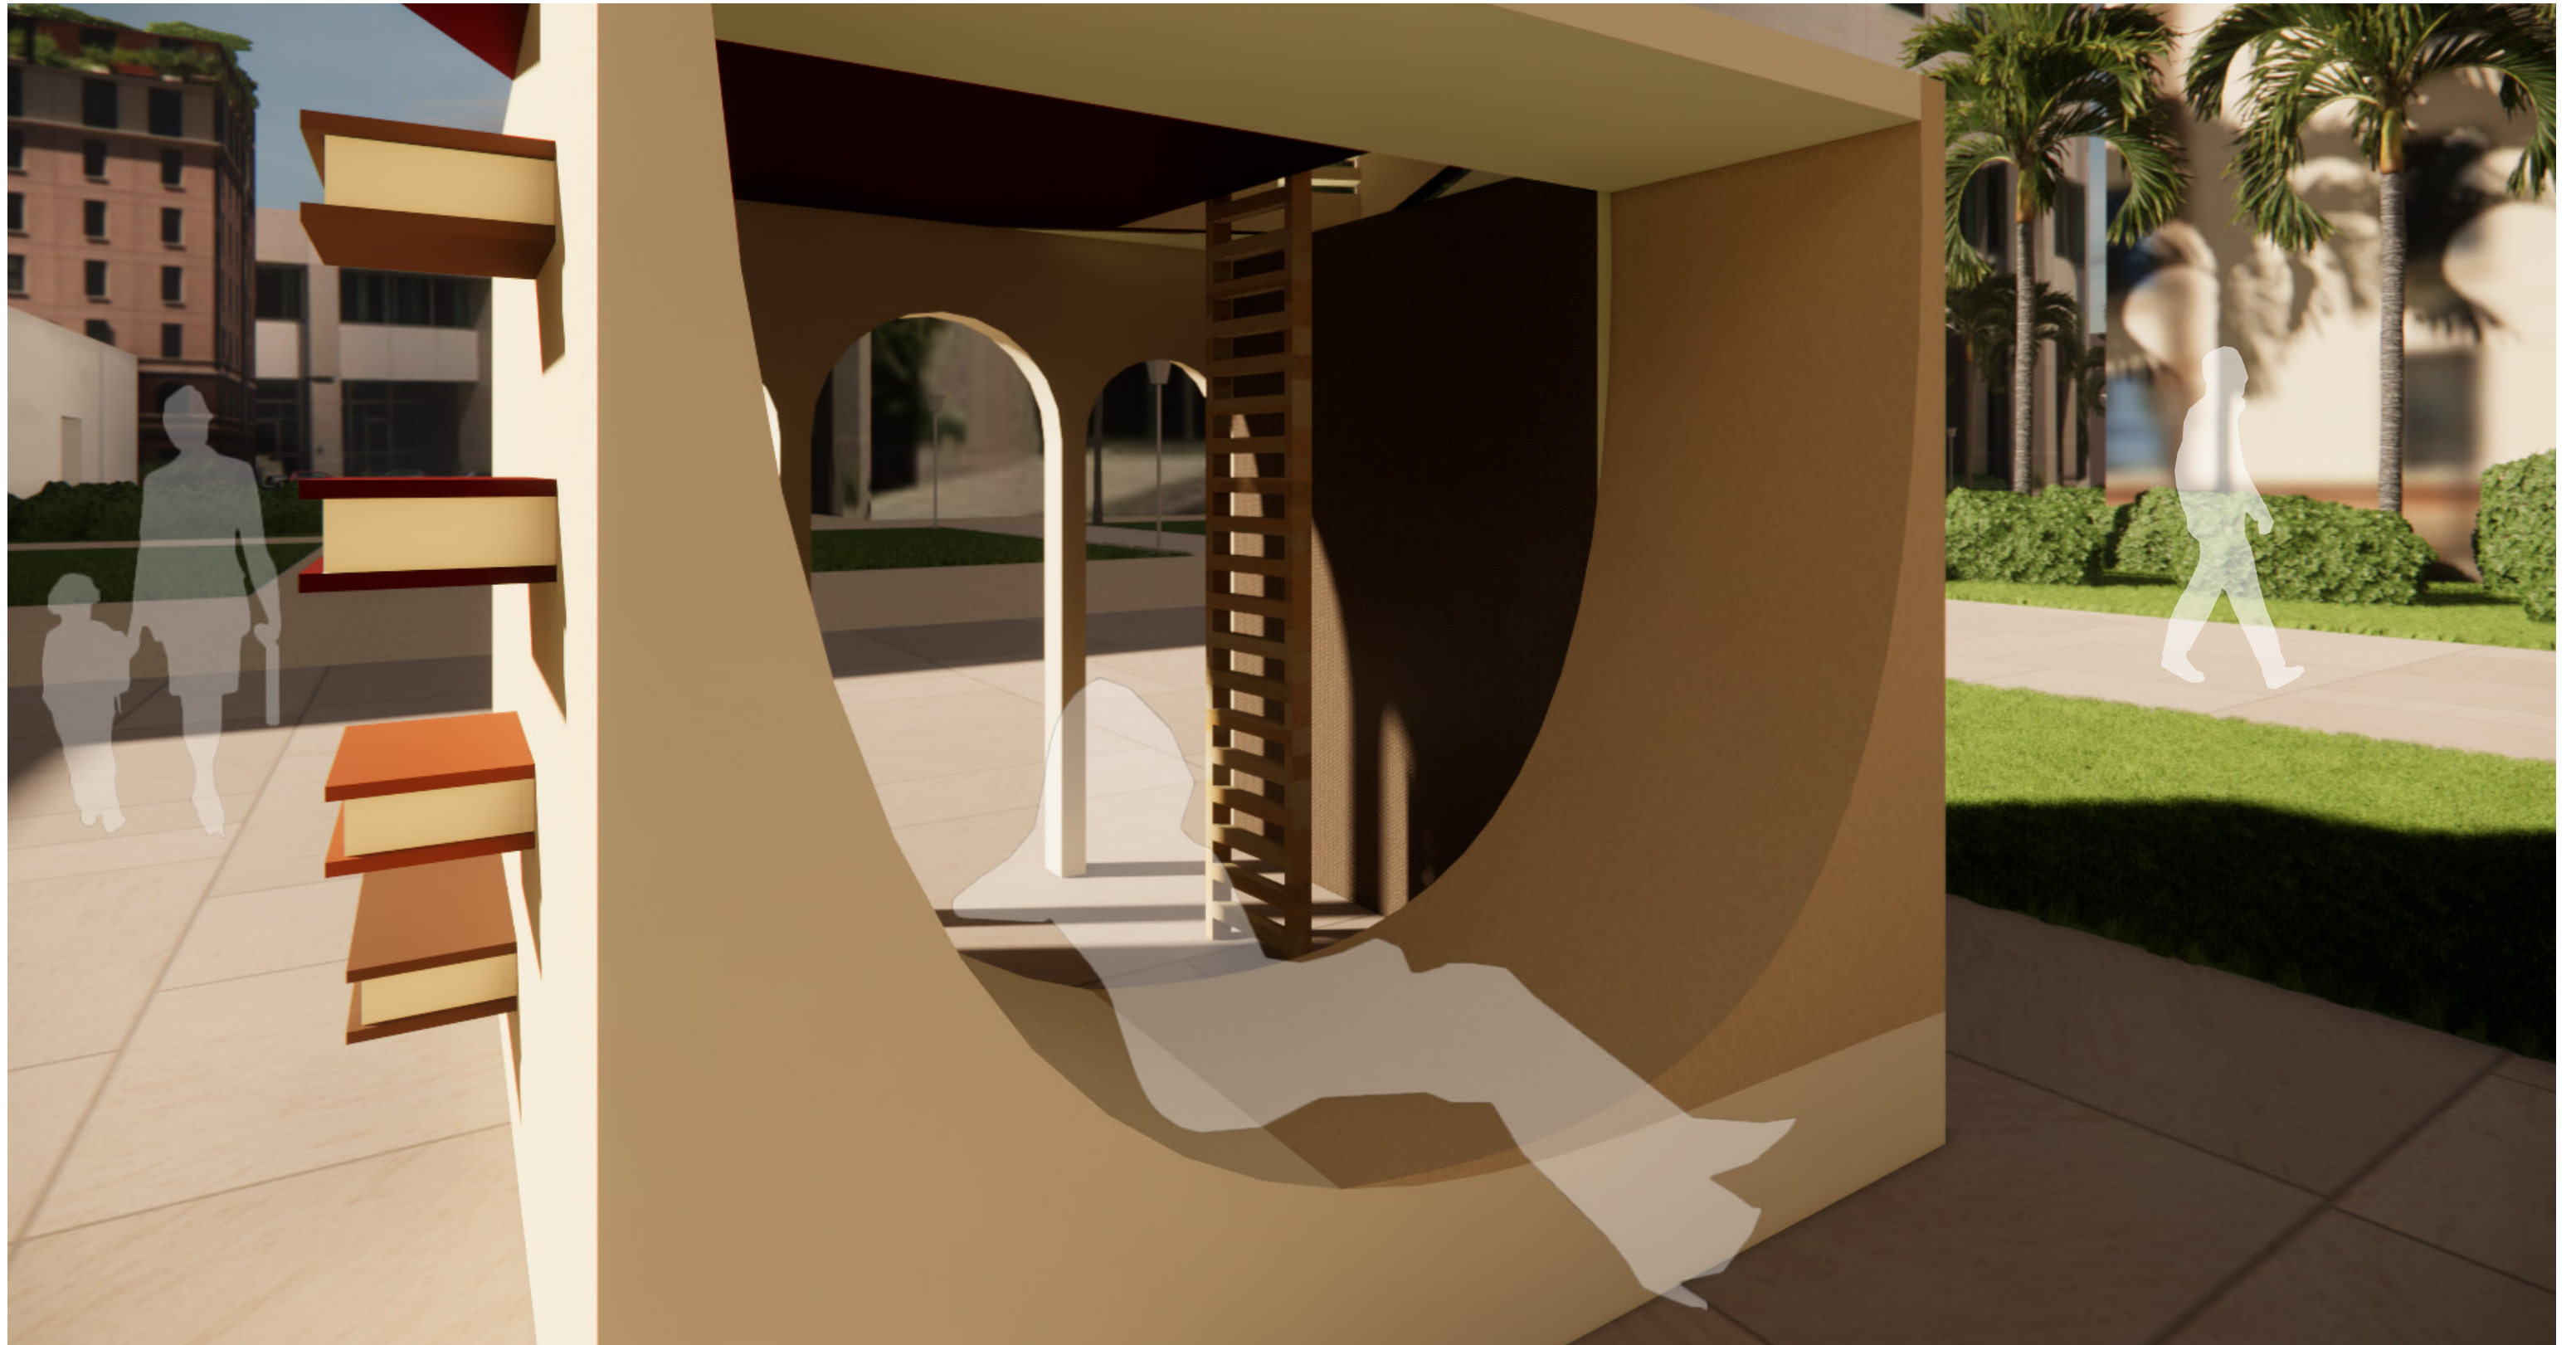

PERSPECTIVE

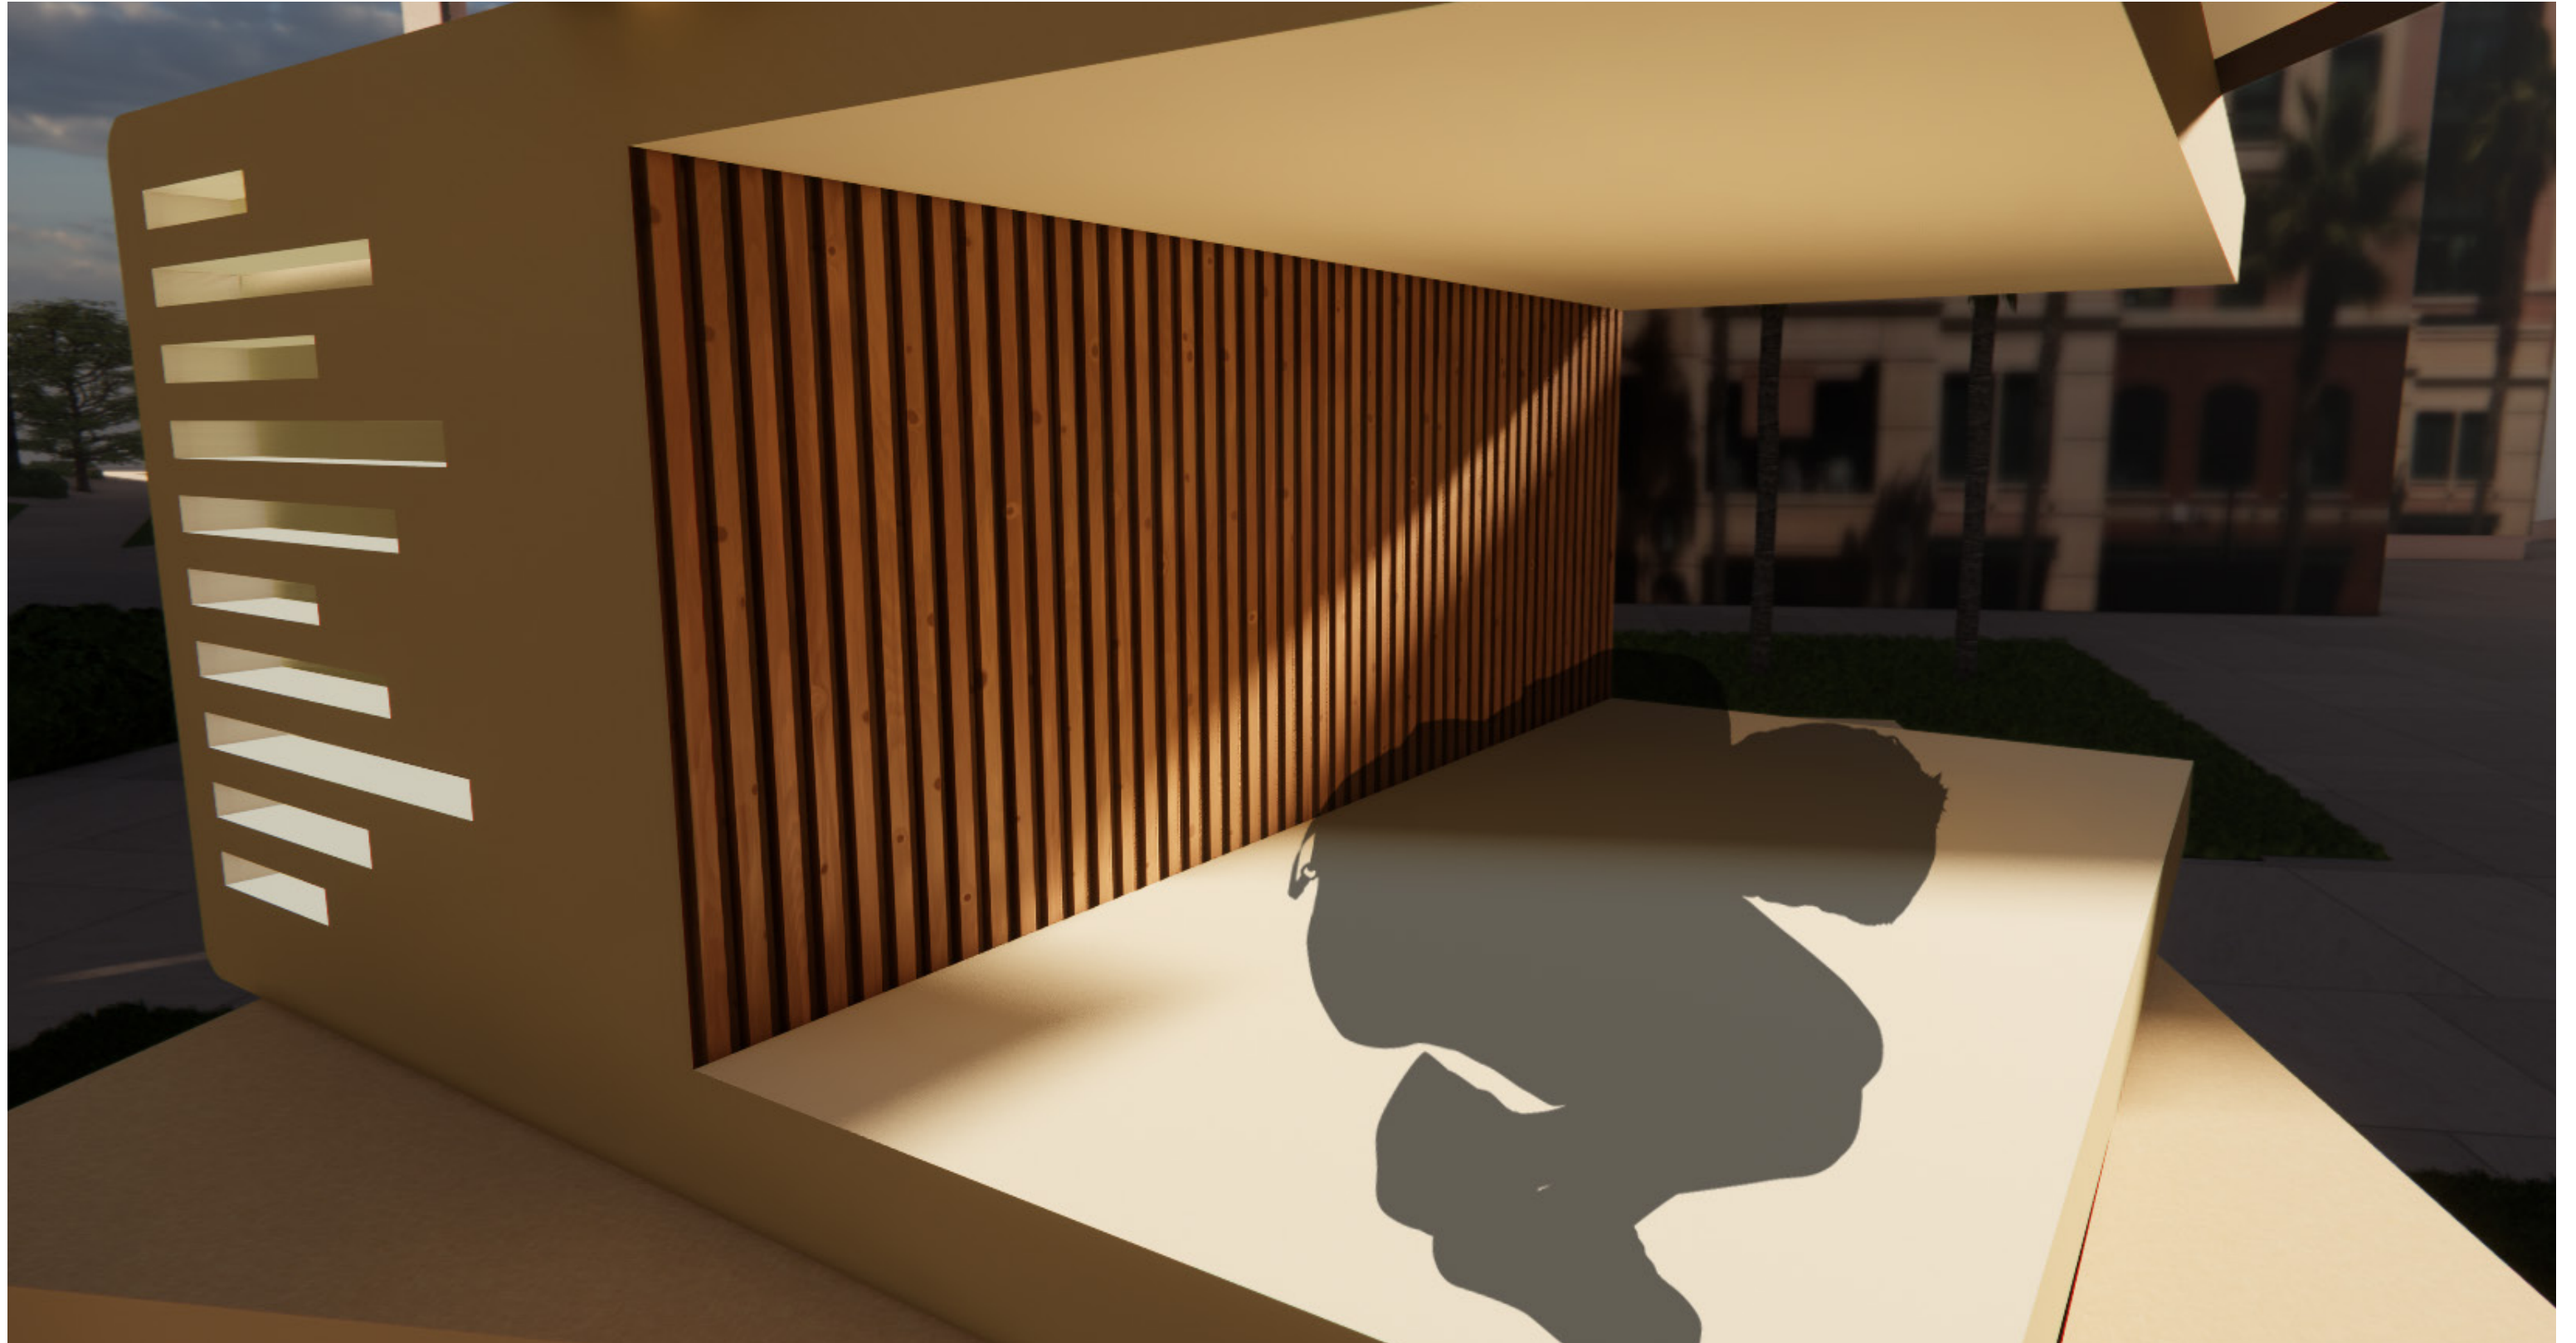

PERSPECTIVE

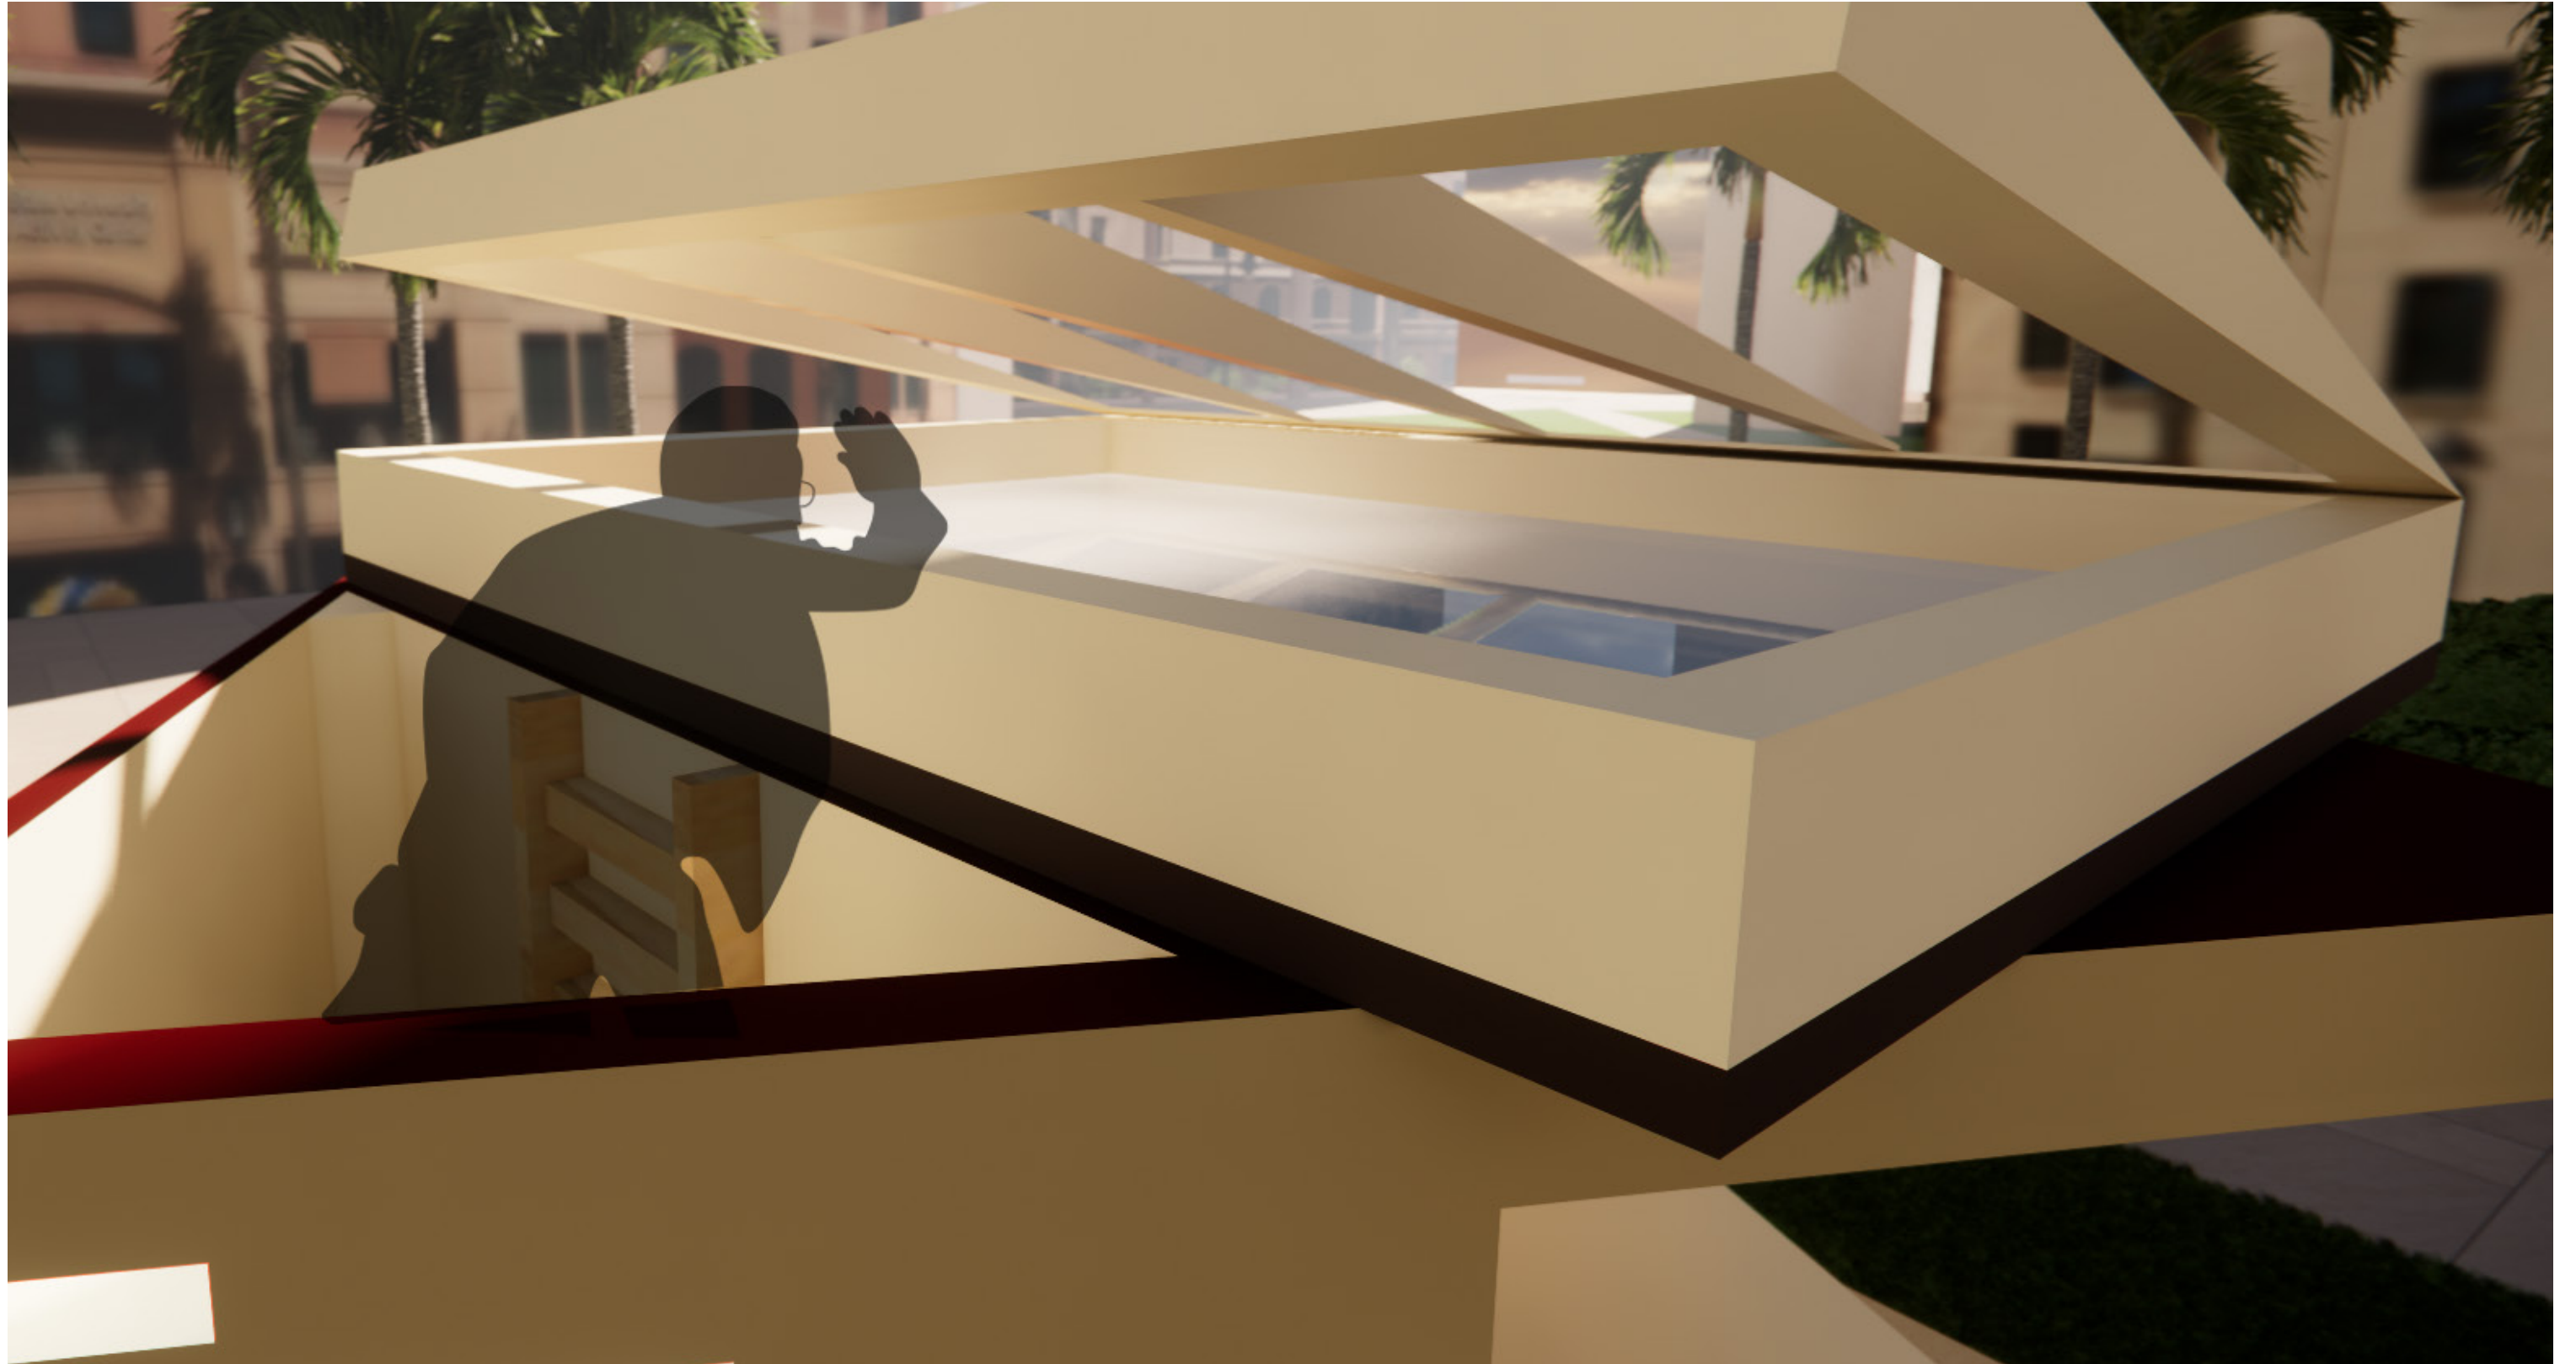



THANK YOU